



肉用牛/繁殖牛舎 NO18 宮城県/登米郡管内


凡例  牛舎外

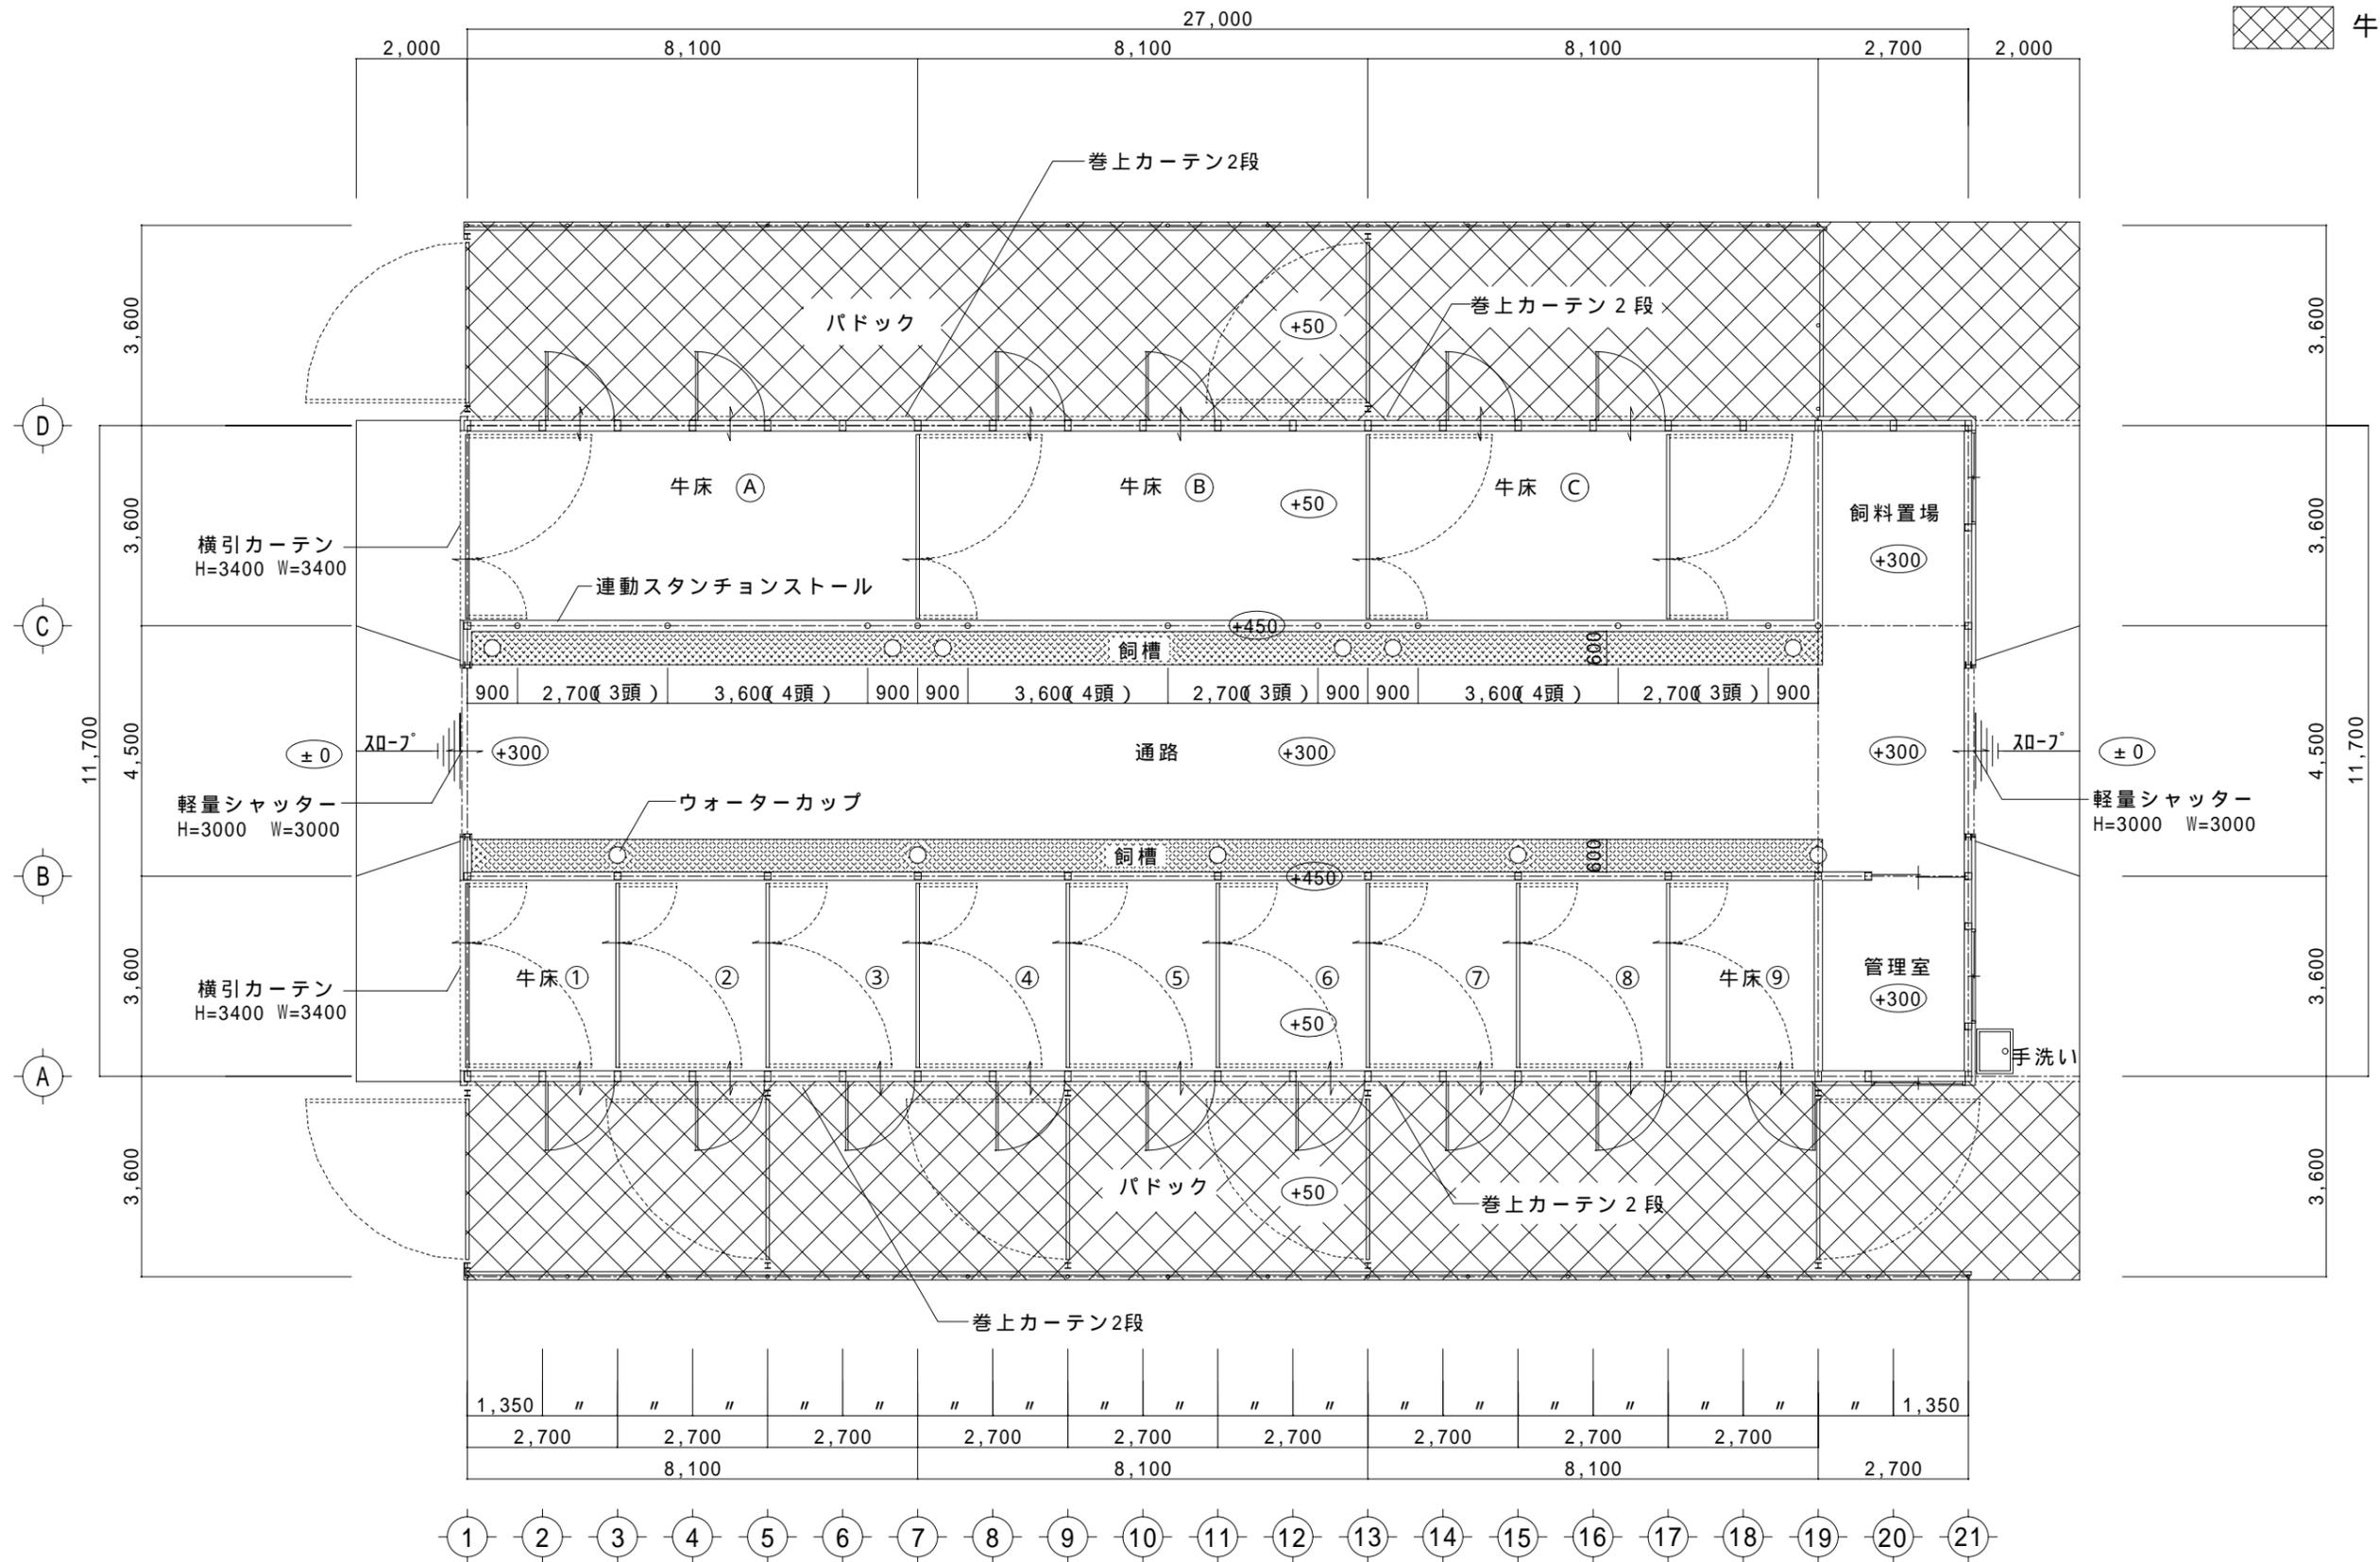


平面図 S=1/120

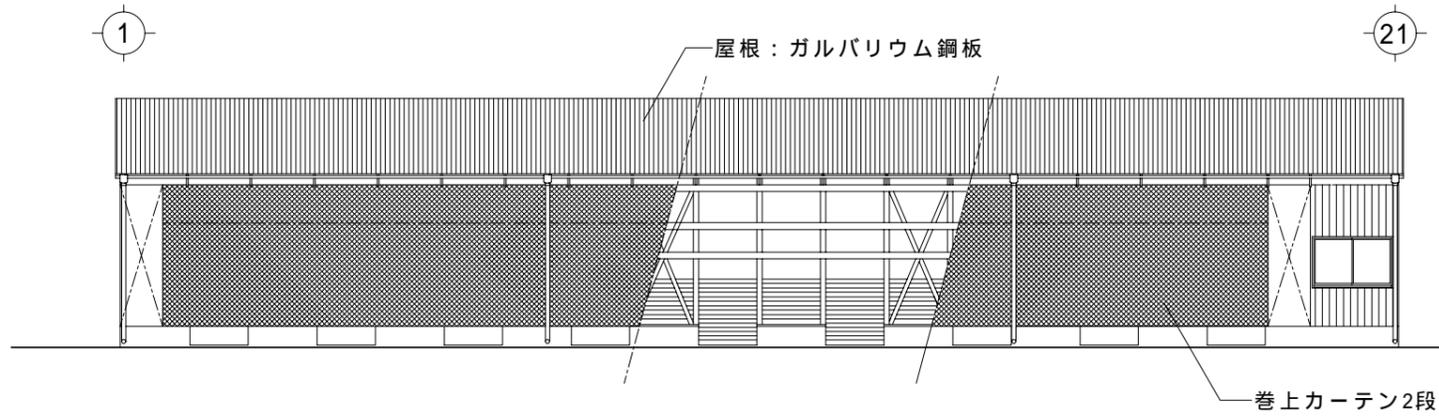


① 立面図 S = 1/150

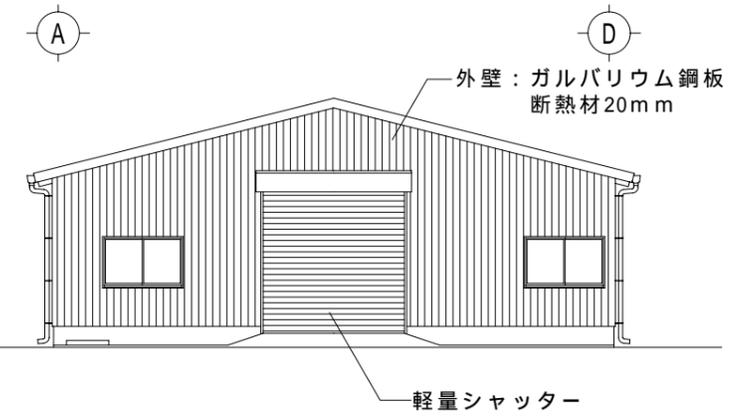

② 立面図 S = 1/150

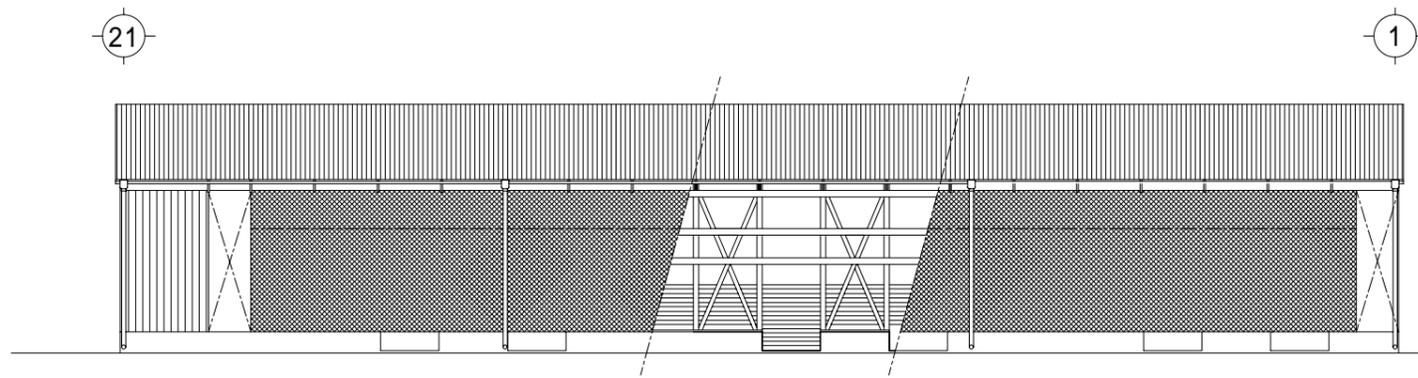

③ 立面図 S = 1/150

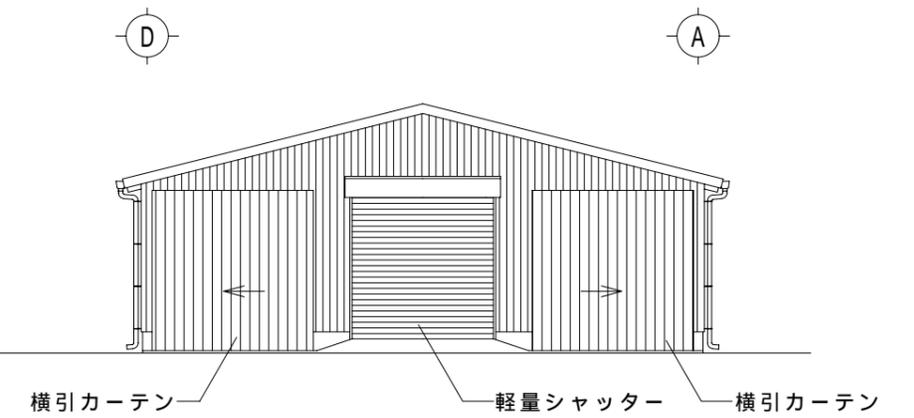

④ 立面図 S = 1/150

