



6 肉用牛/肥育牛舎 No.25 宮城県/柴田郡管内

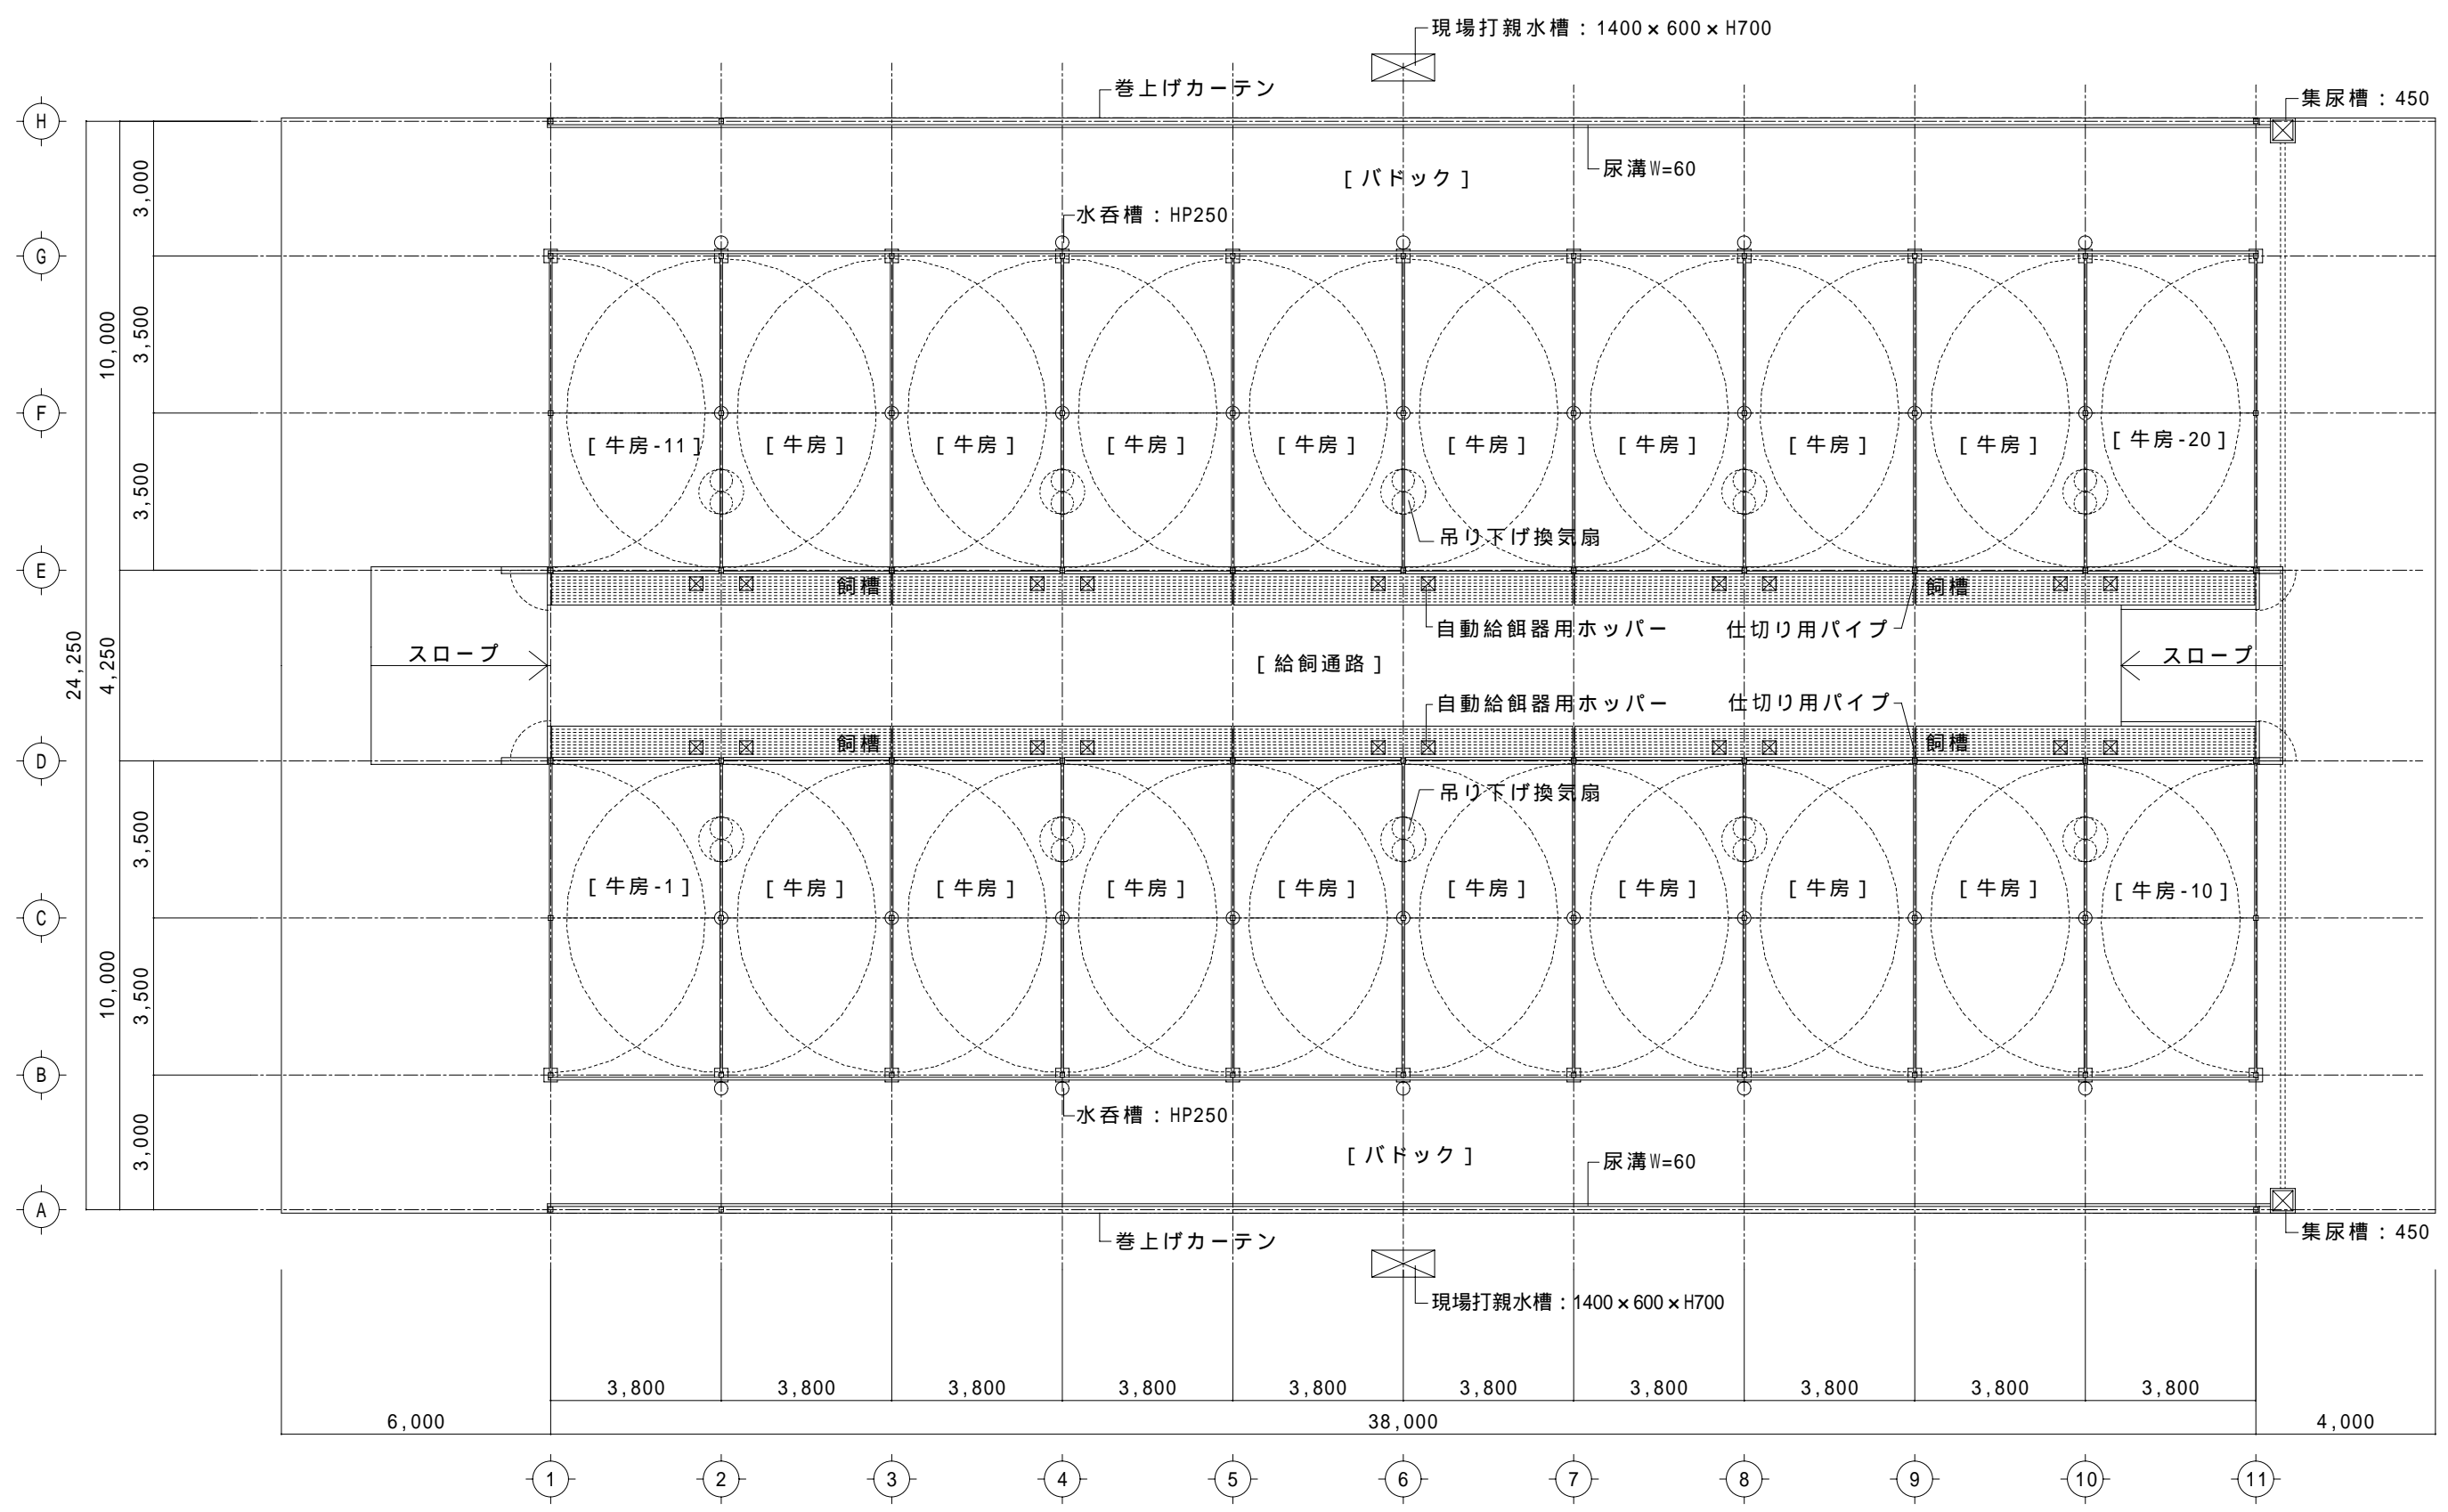


平面図 S=1/150

6 肉用牛/肥育牛舎 No.25 宮城県/柴田郡管内

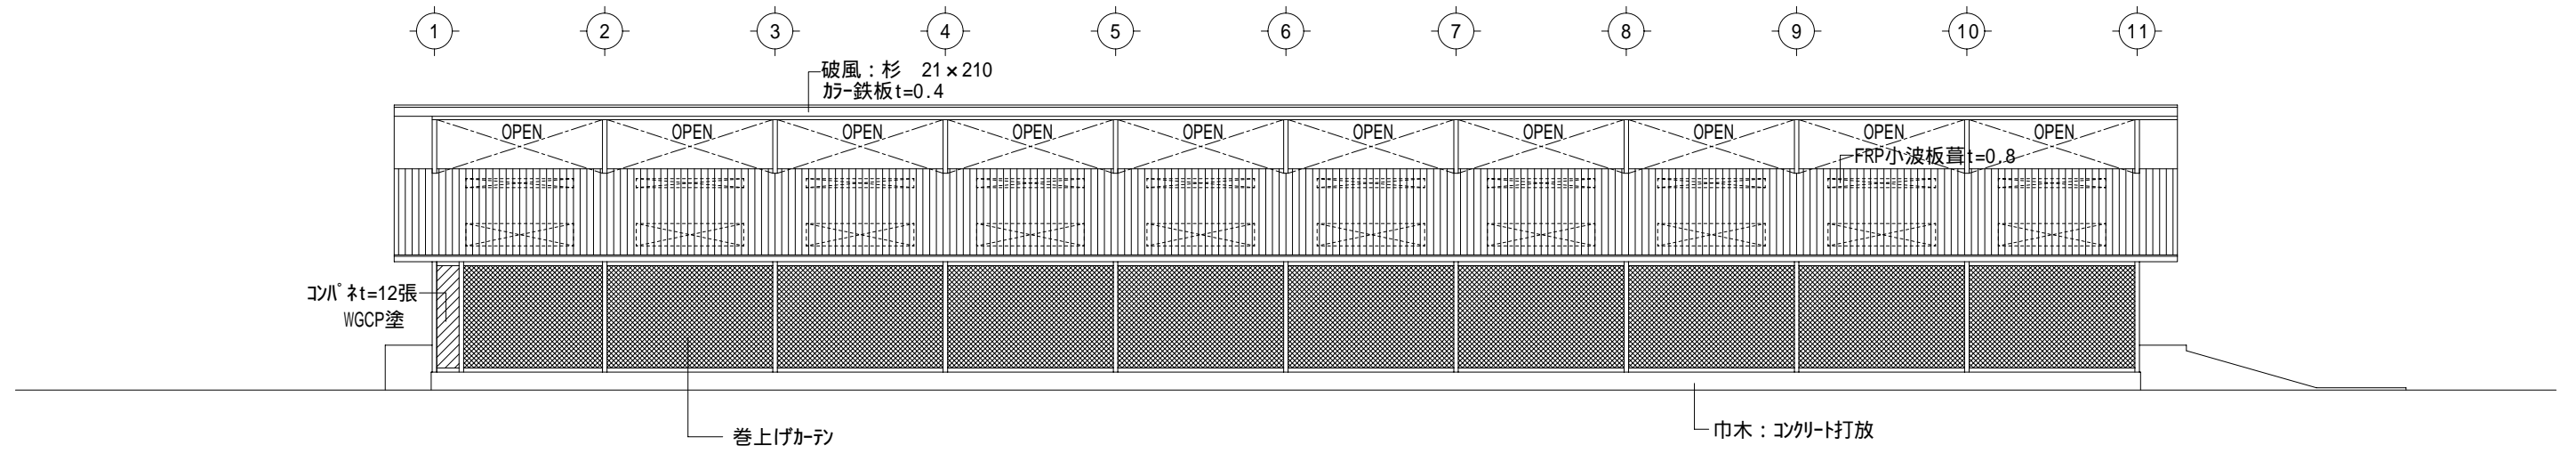


A 立面図 S=1/150

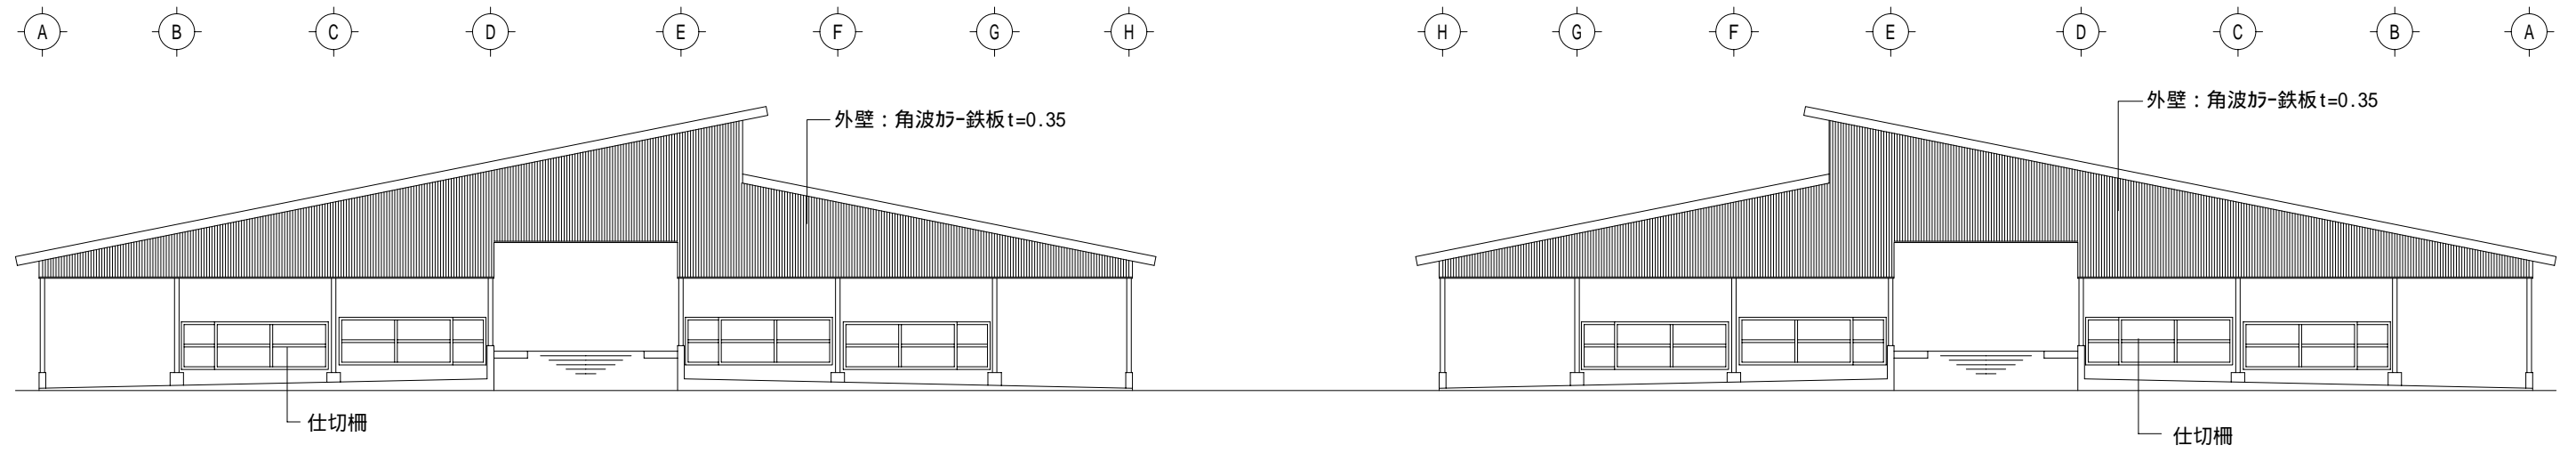

1 立面図 S=1/150

1 1 立面図 S=1/150

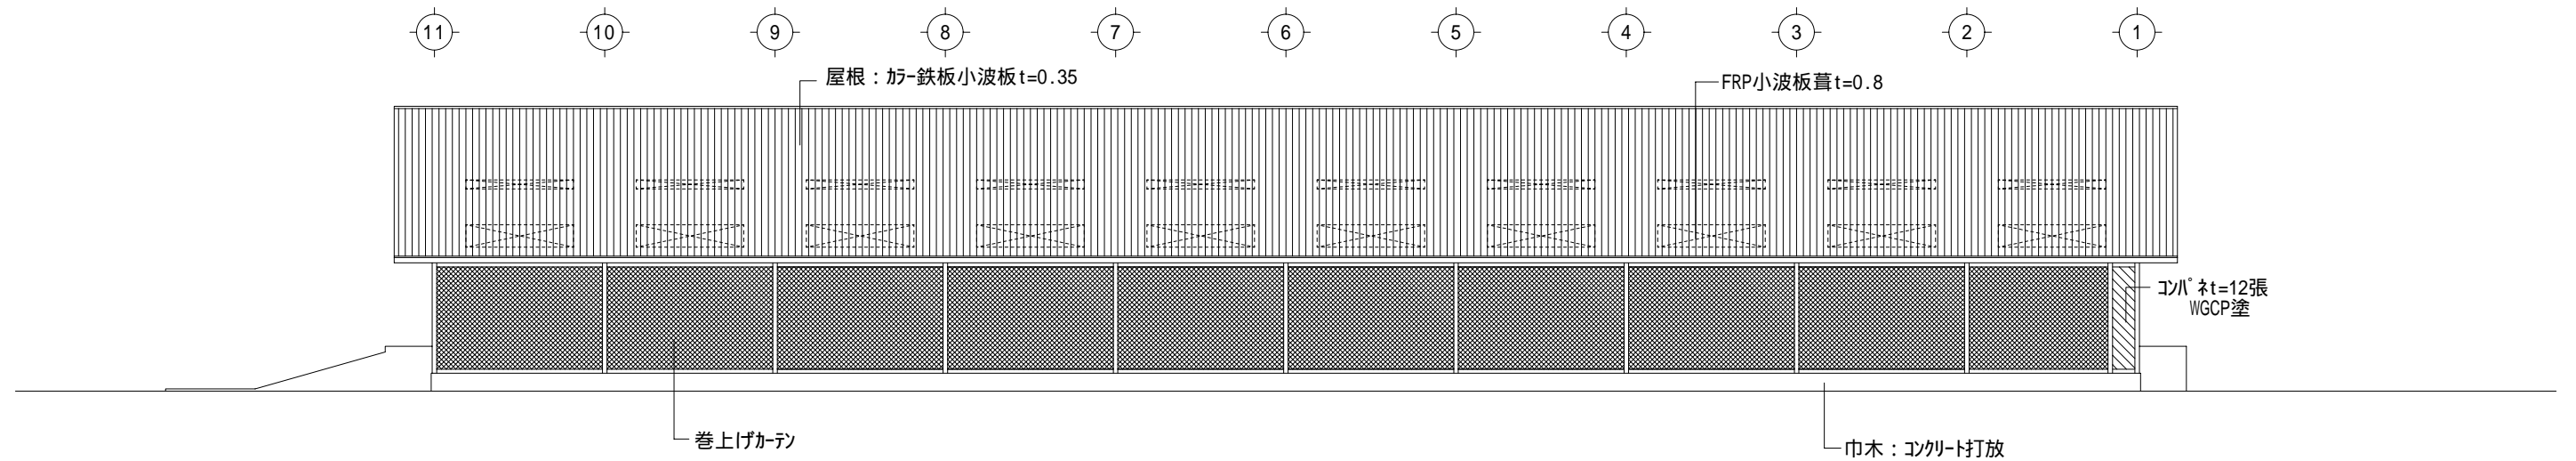

H 立面図 S=1/150

