

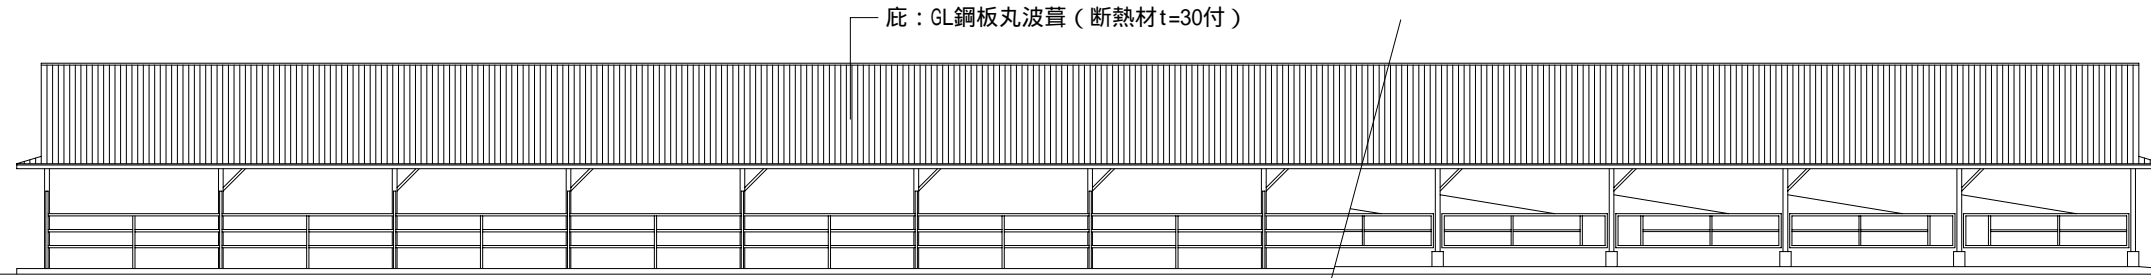
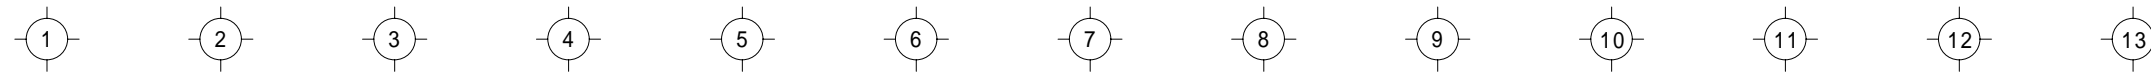
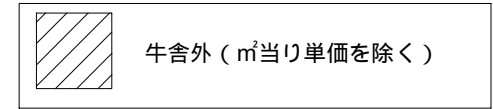



平面図 S=1/200

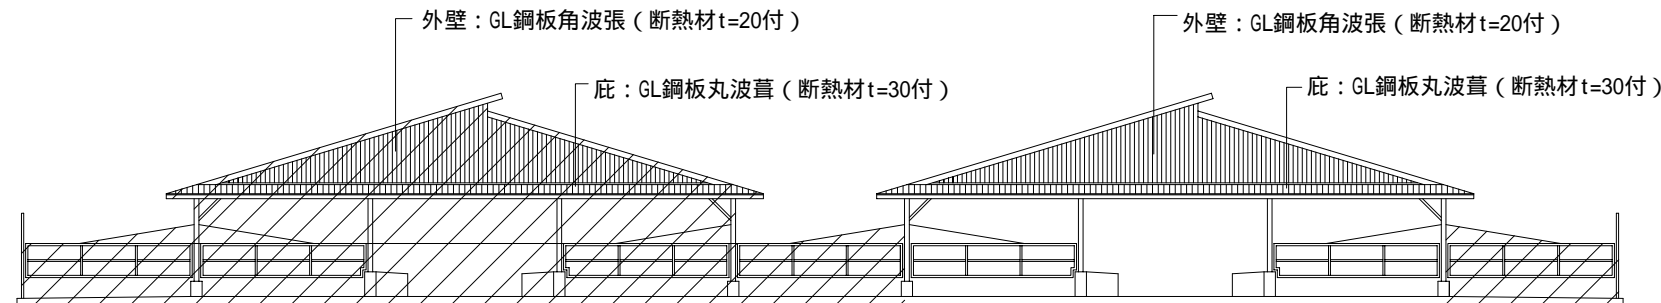

E 立面図 S=1/200

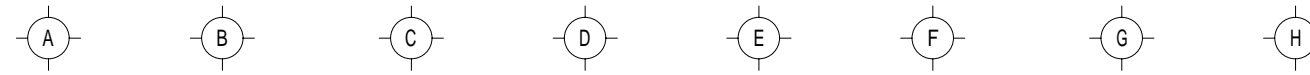


1・13立面図 S=1/200

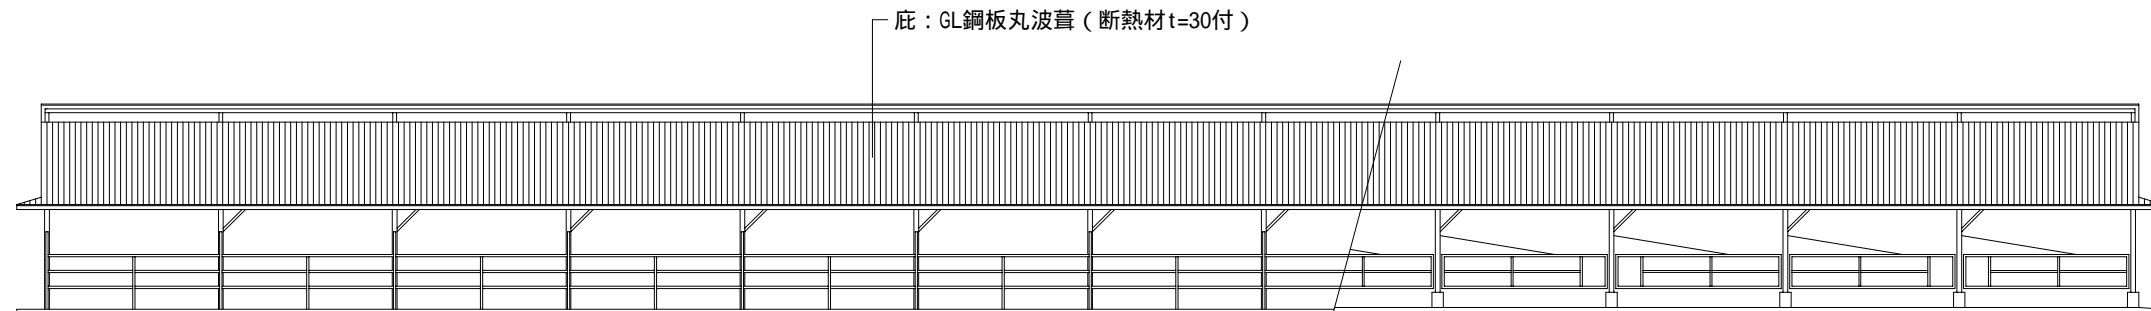

H 立面図 S=1/200

6 肉用牛・肥育牛舎 No.28 鹿児島県肝属郡管内

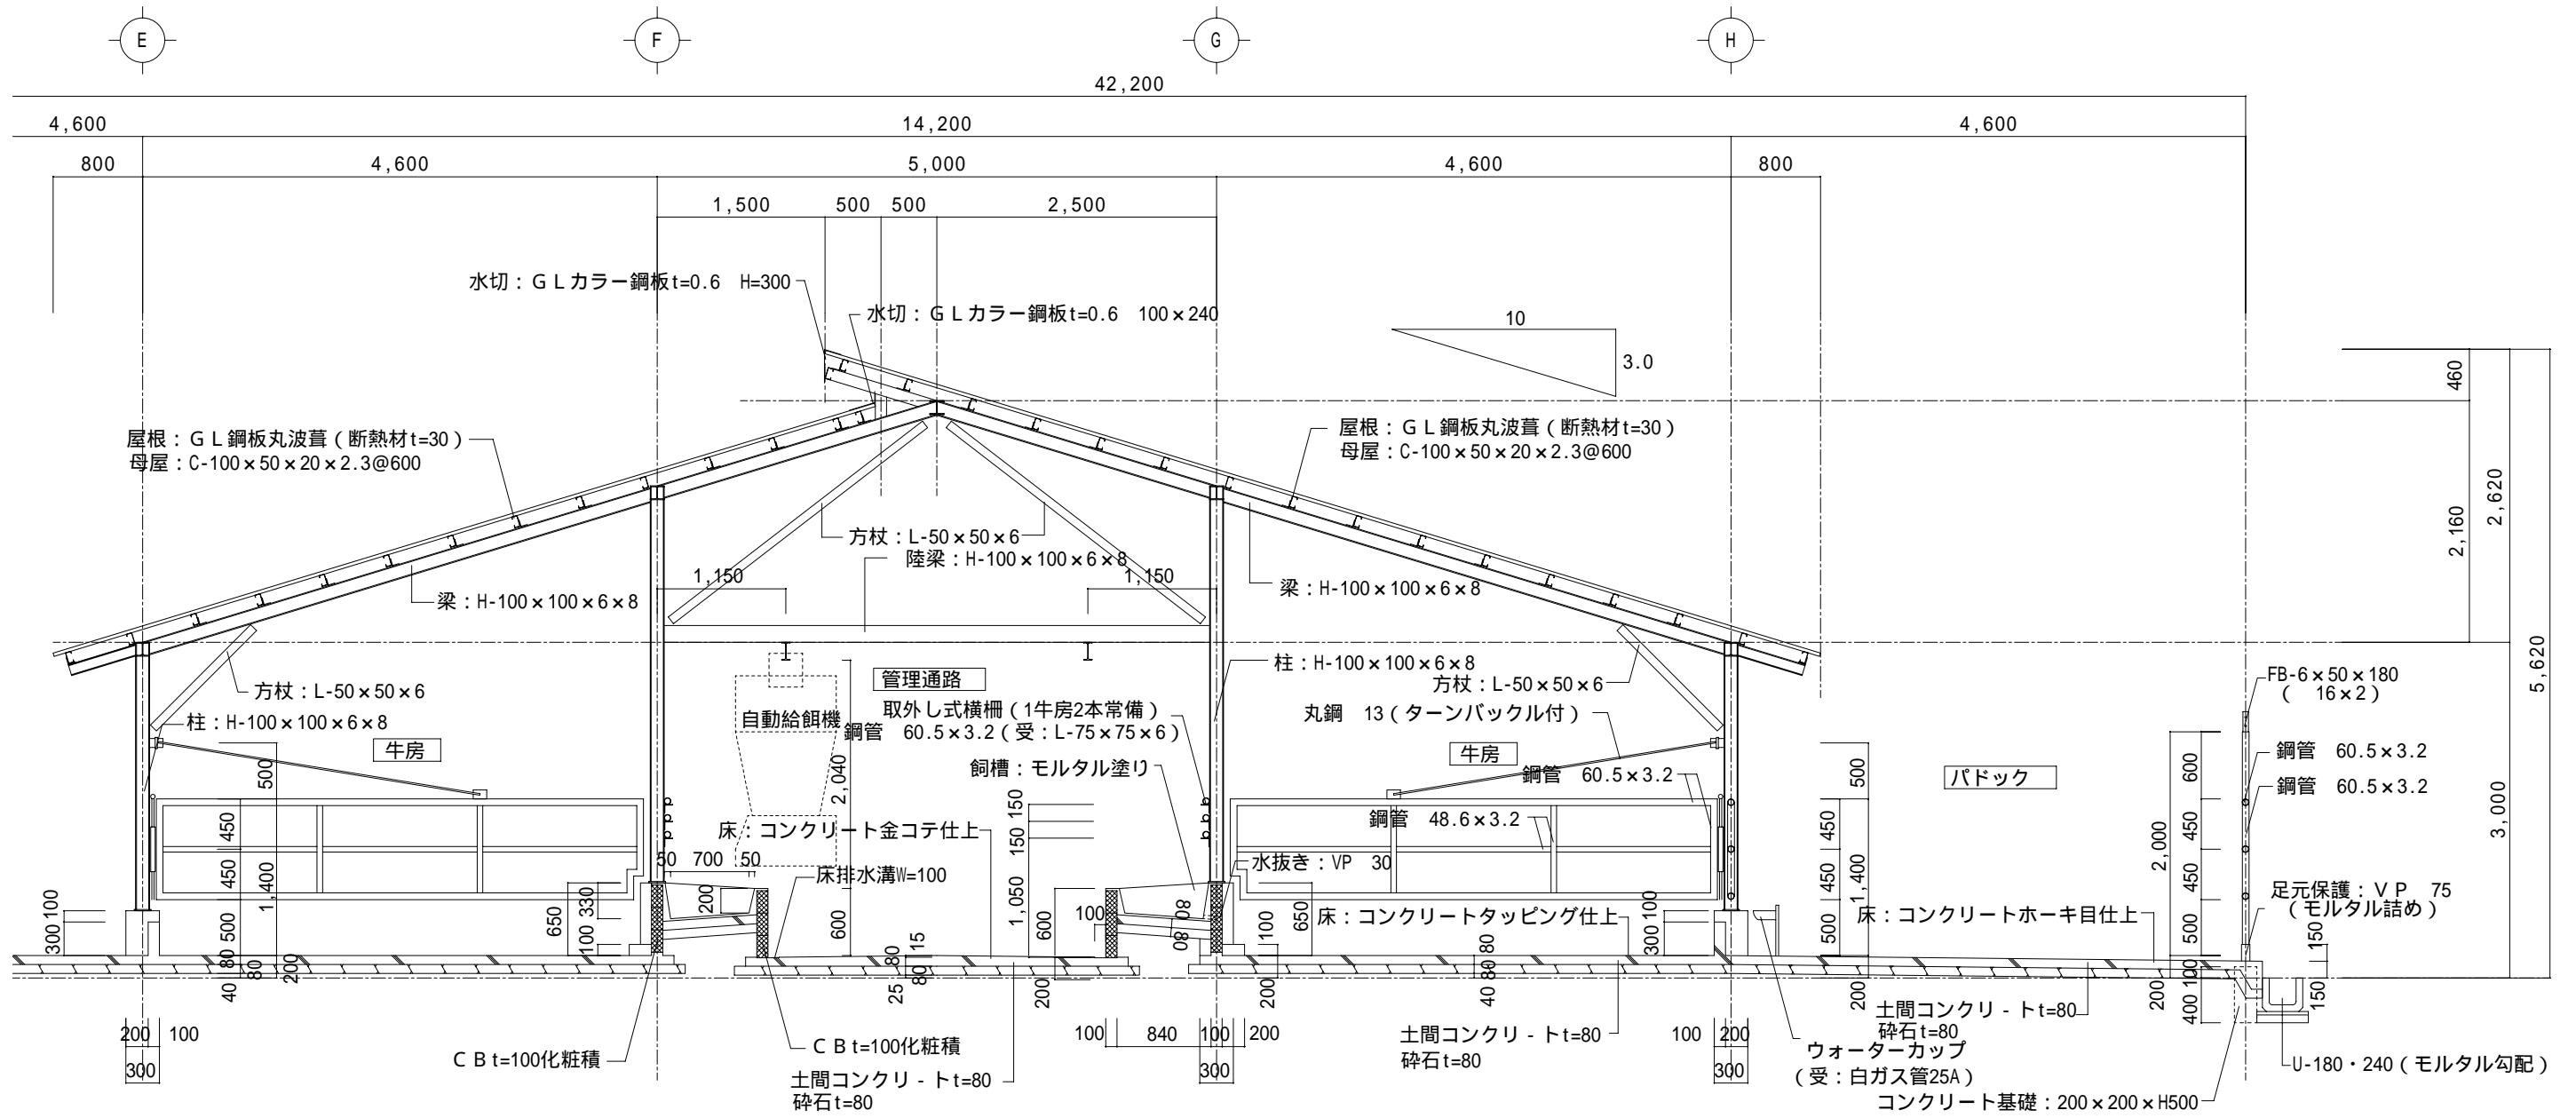

矩計図 S=1/60