



6 肉用牛・肥育牛舎 No.30 鹿児島県曾於郡管内

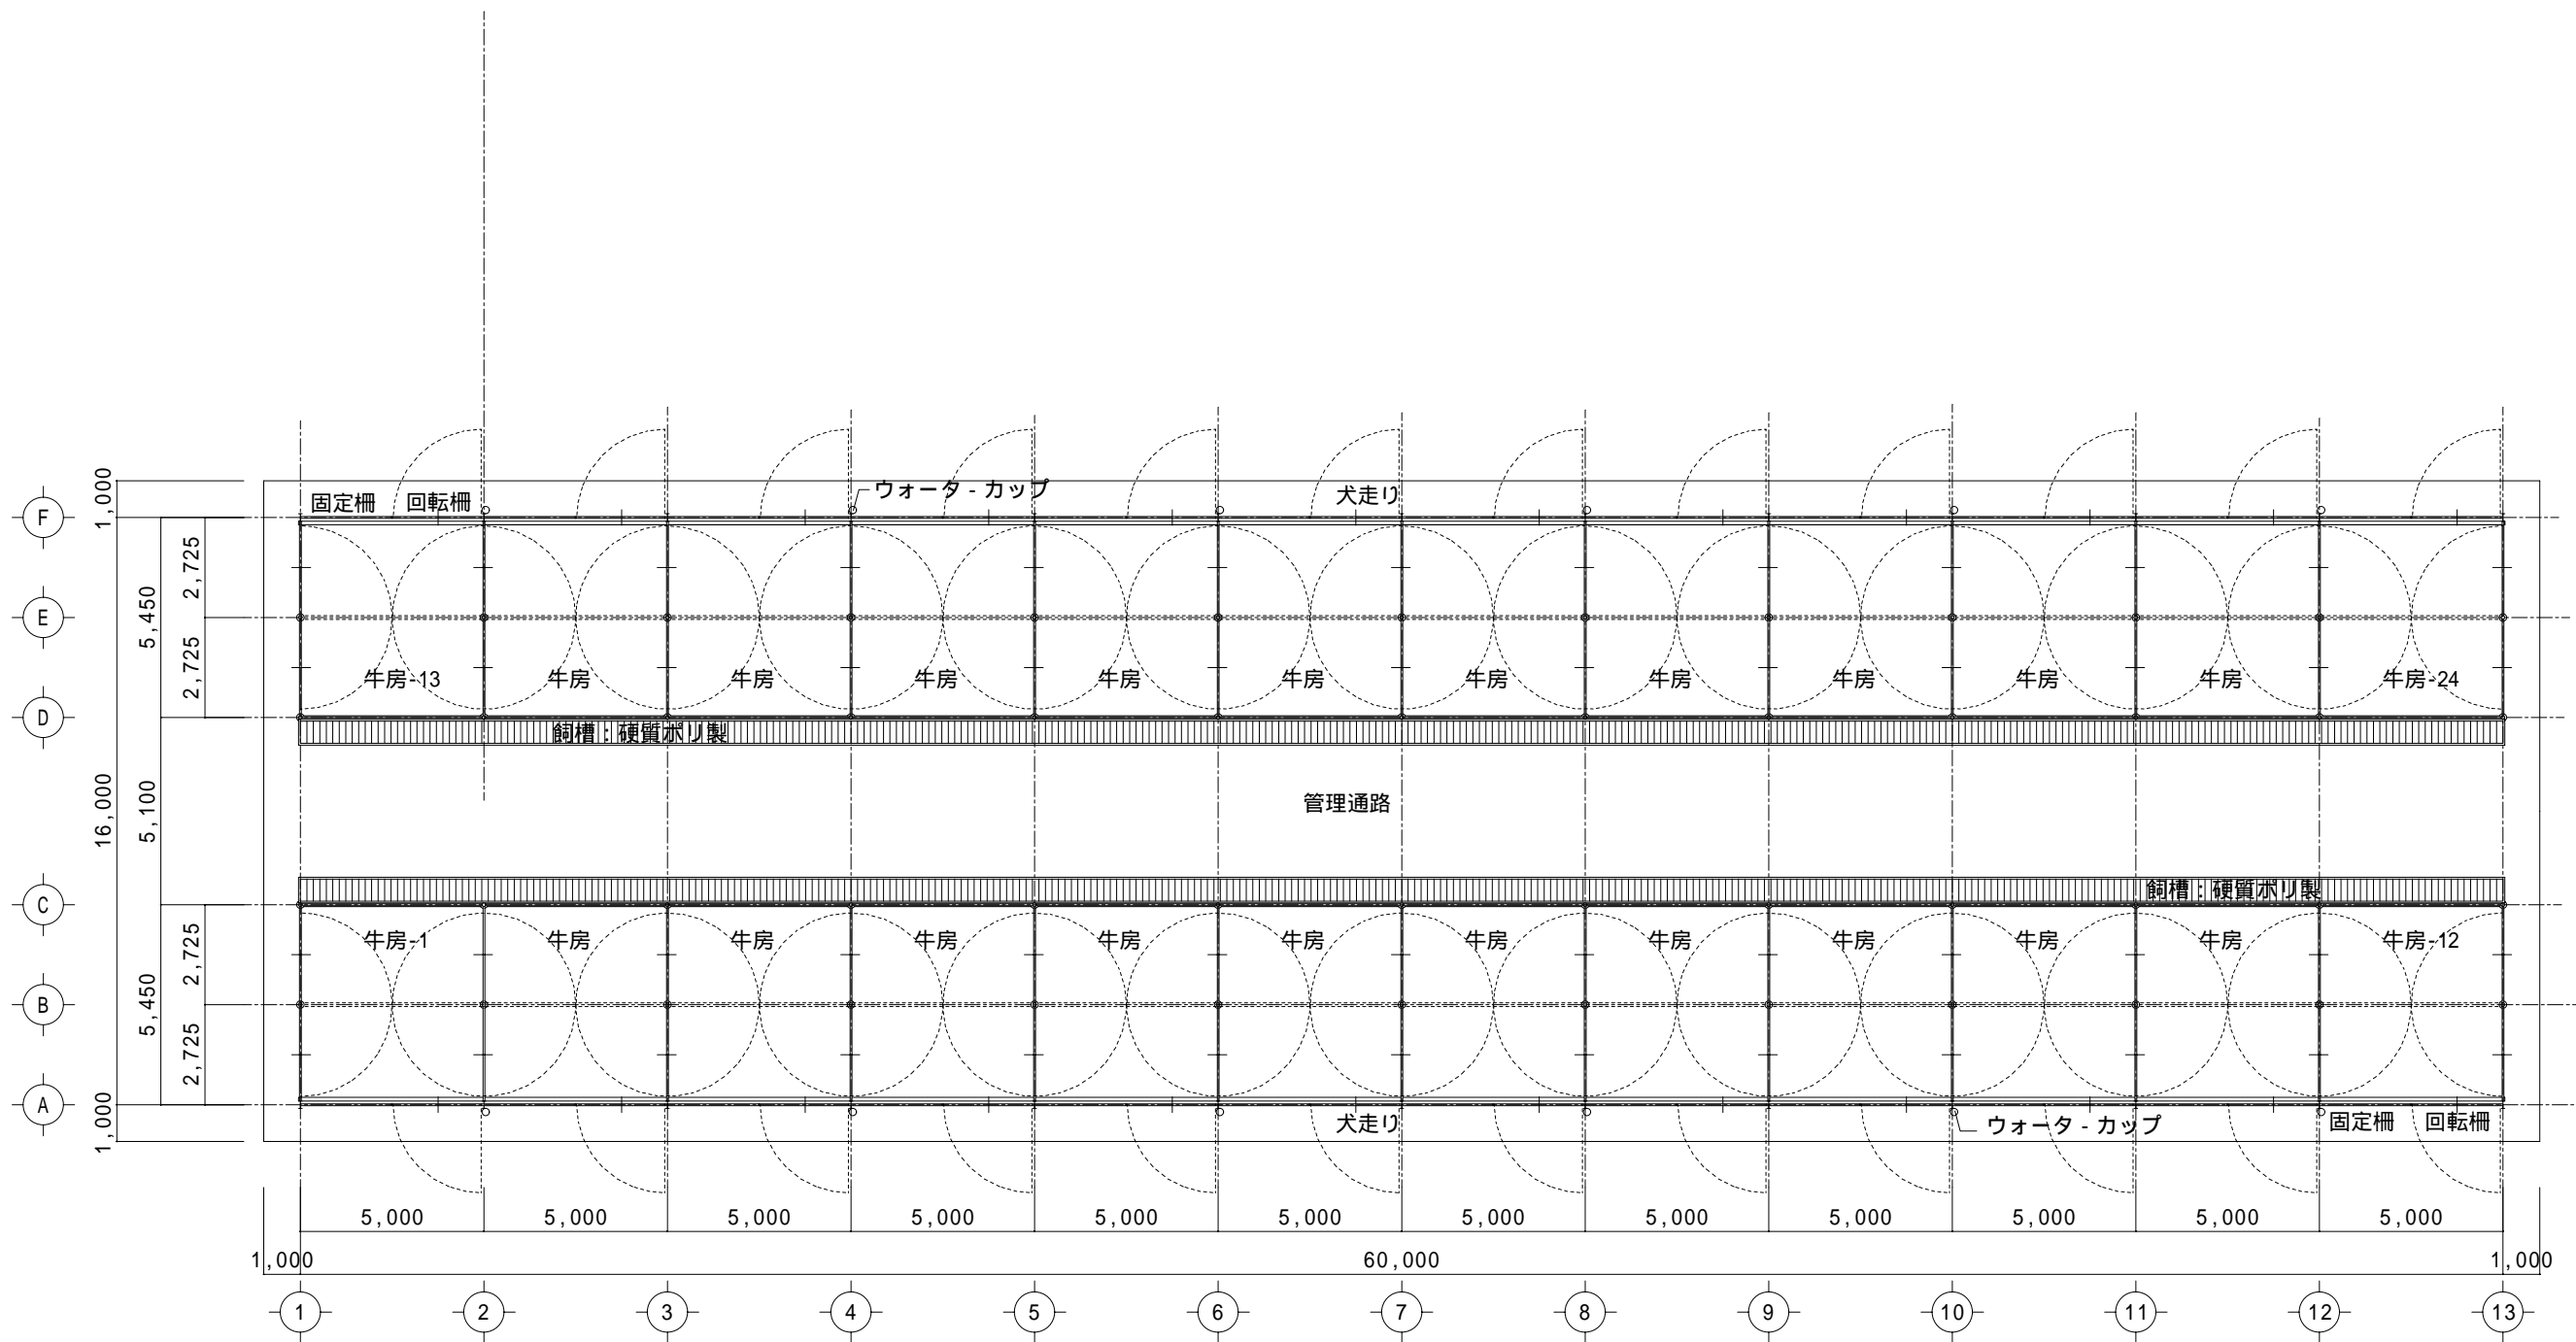


平面図 S=1/200


6 肉用牛・肥育牛舎 No.30 鹿児島県曾於郡管内

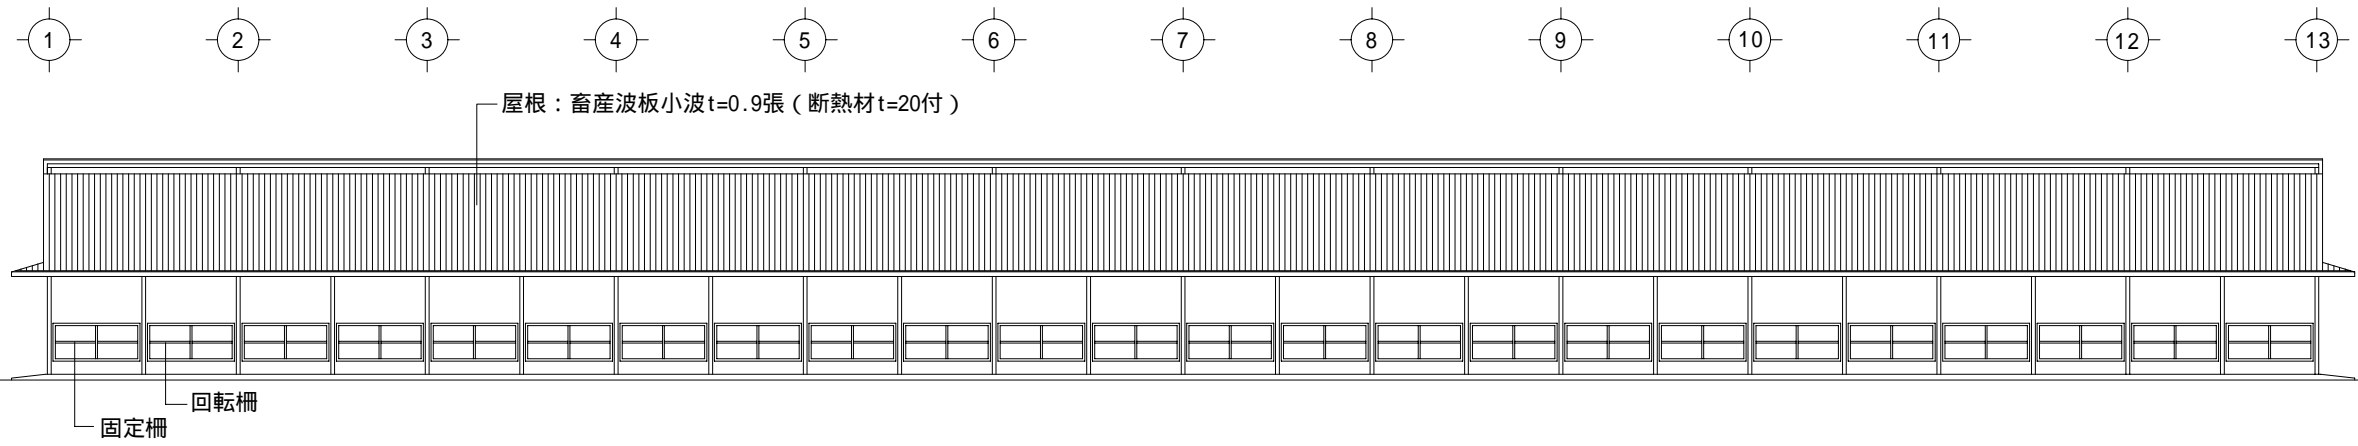


A 立面図 S=1/200

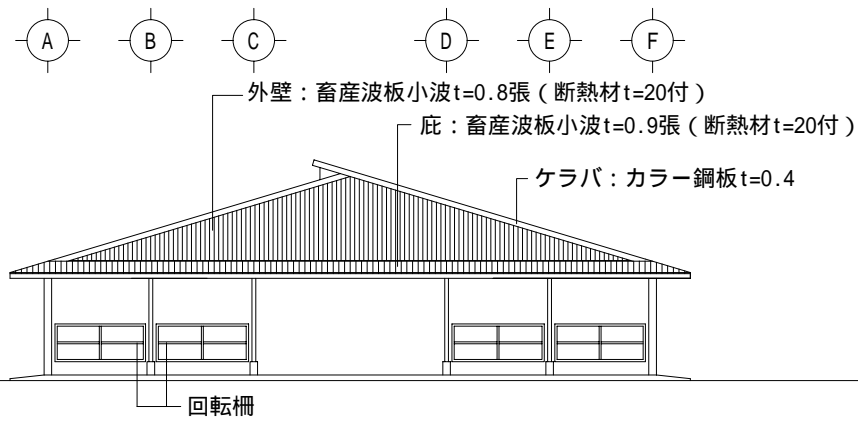

1 3 立面図 S=1/200

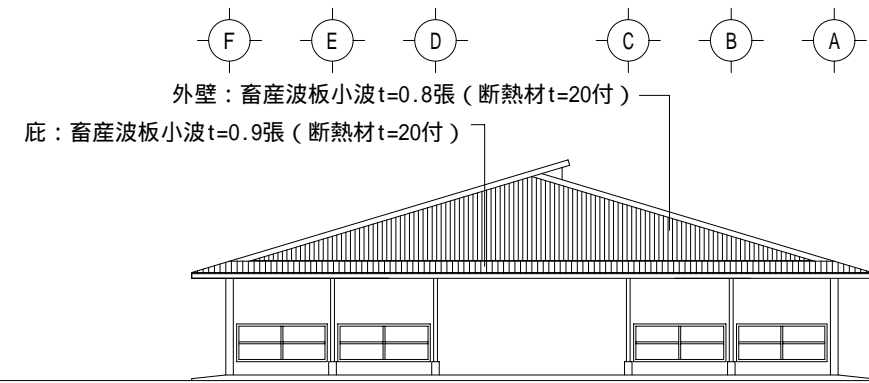


1 立面図 S=1/200

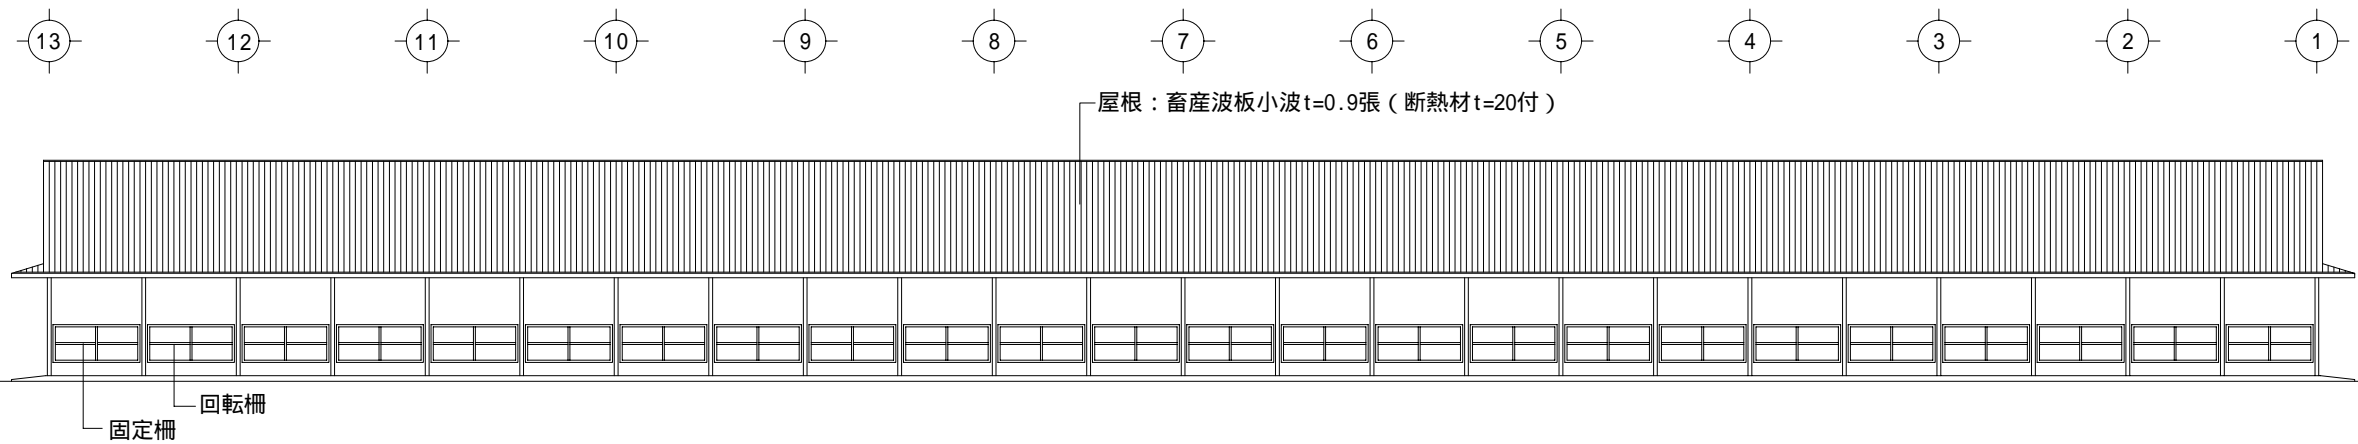

F 立面図 S=1/200

6 肉用牛・肥育牛舎 No.30 鹿児島県曾於郡管内

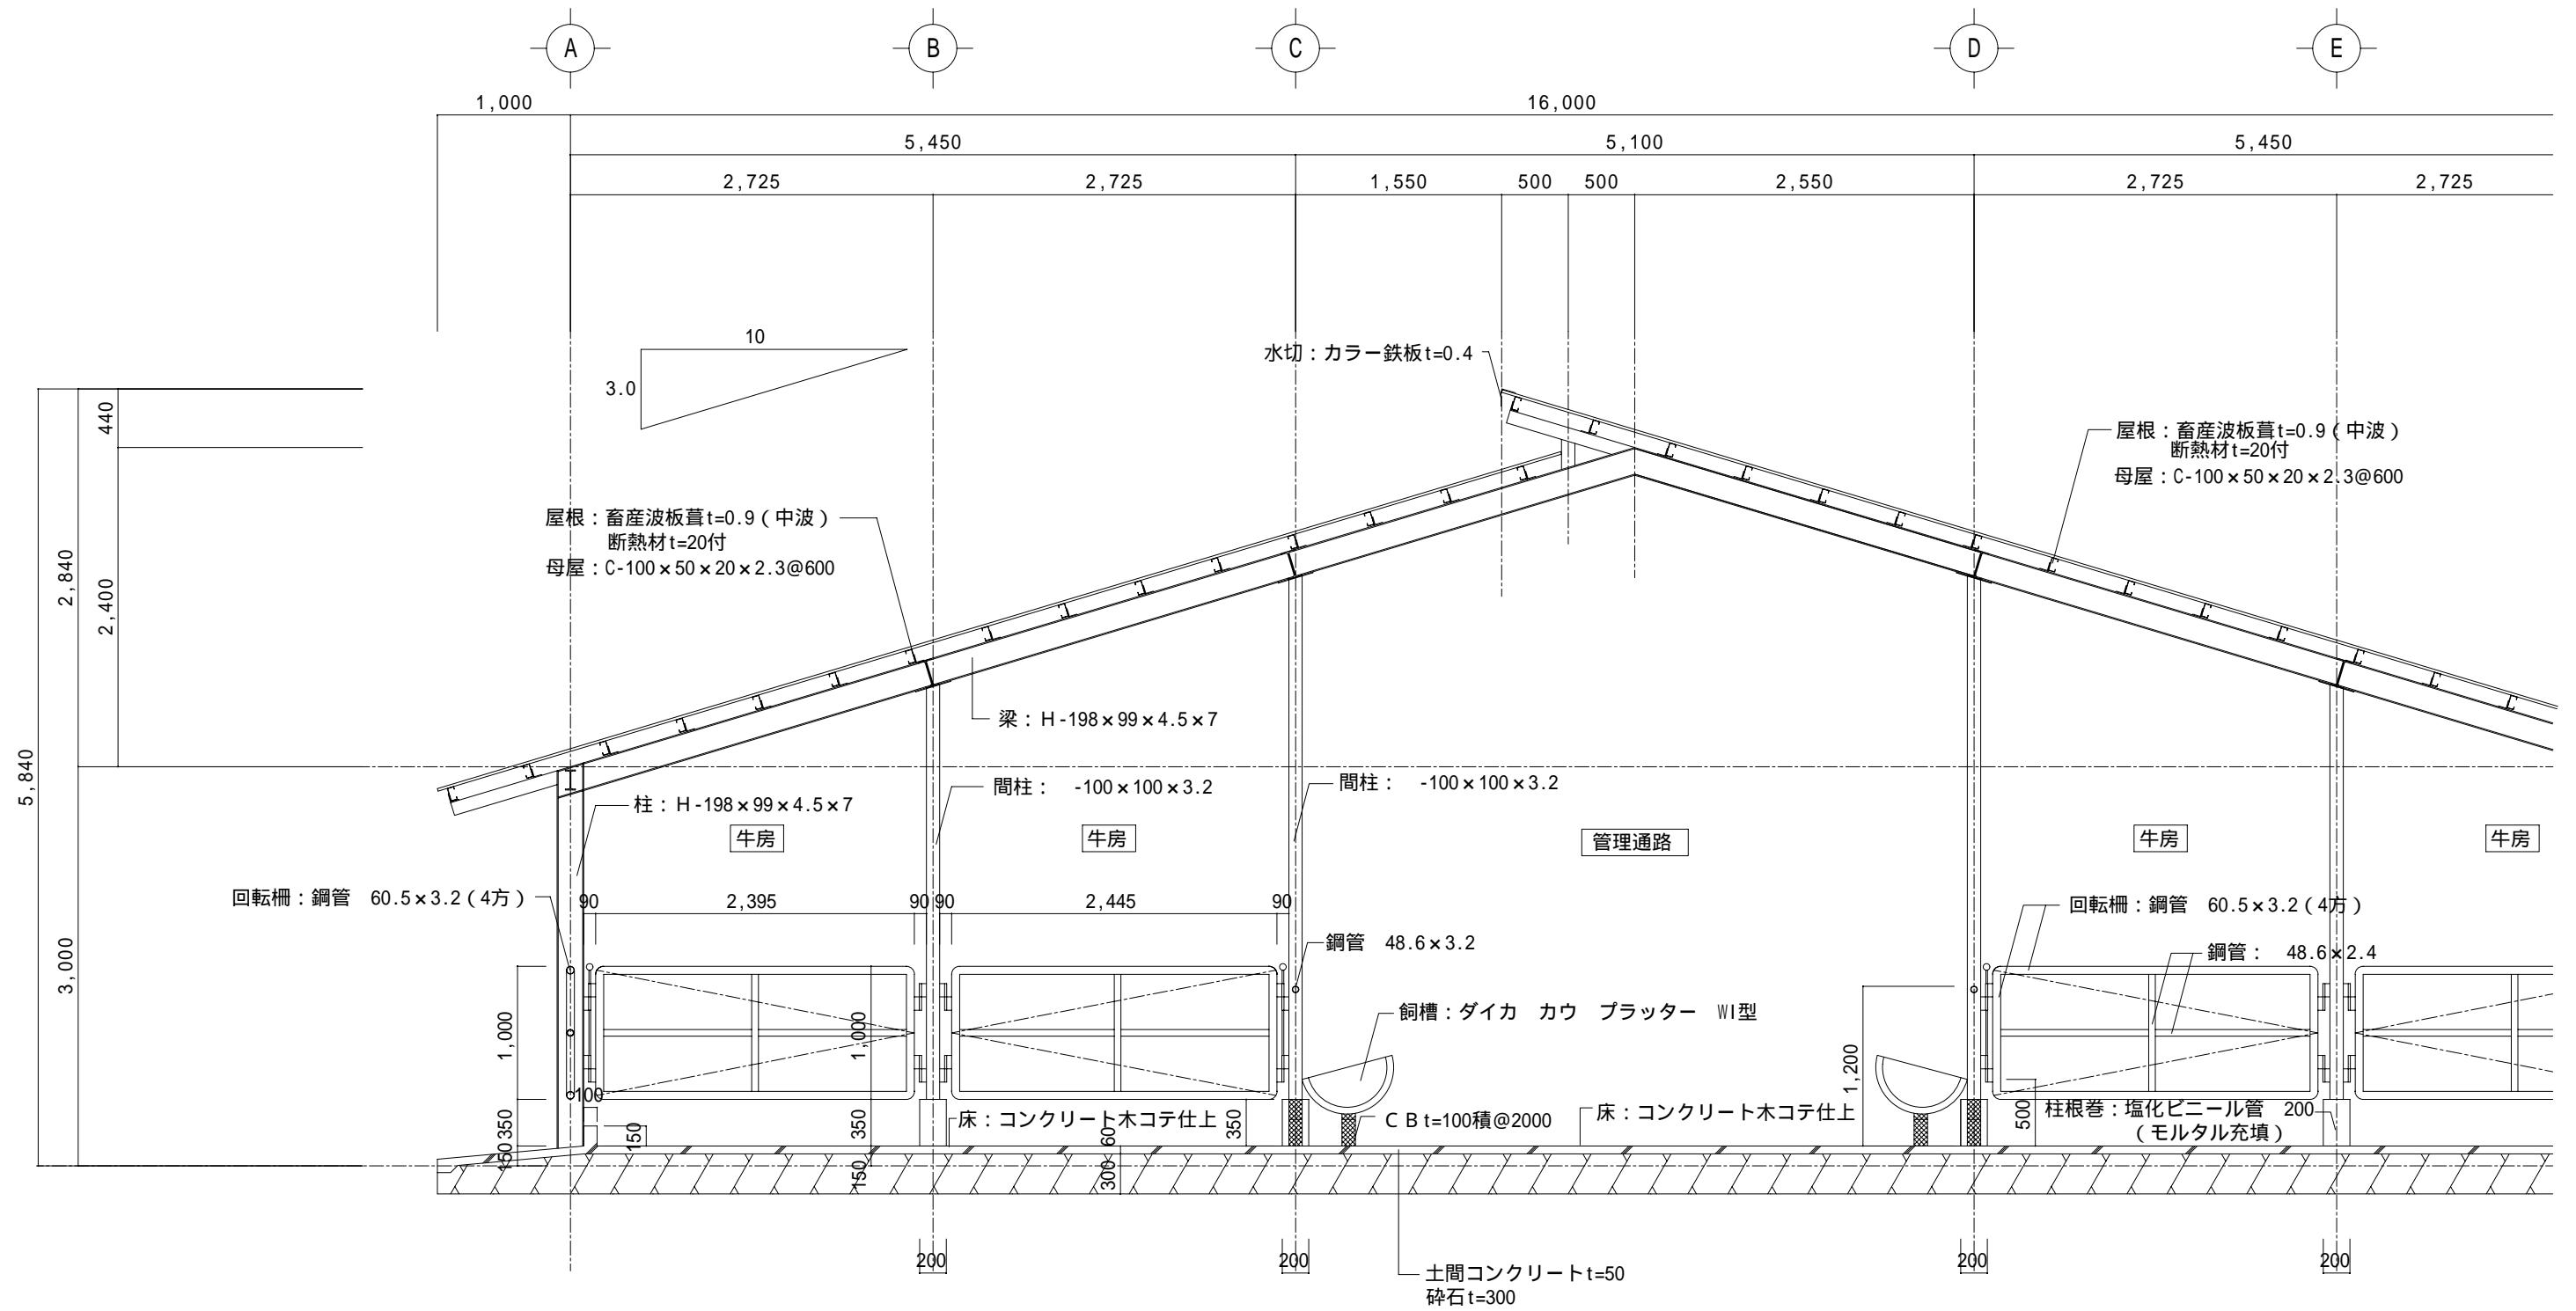

矩計図 S=1/50