



6 肉用牛/肥育牛舎 No.32 宮崎県/児湯郡管内

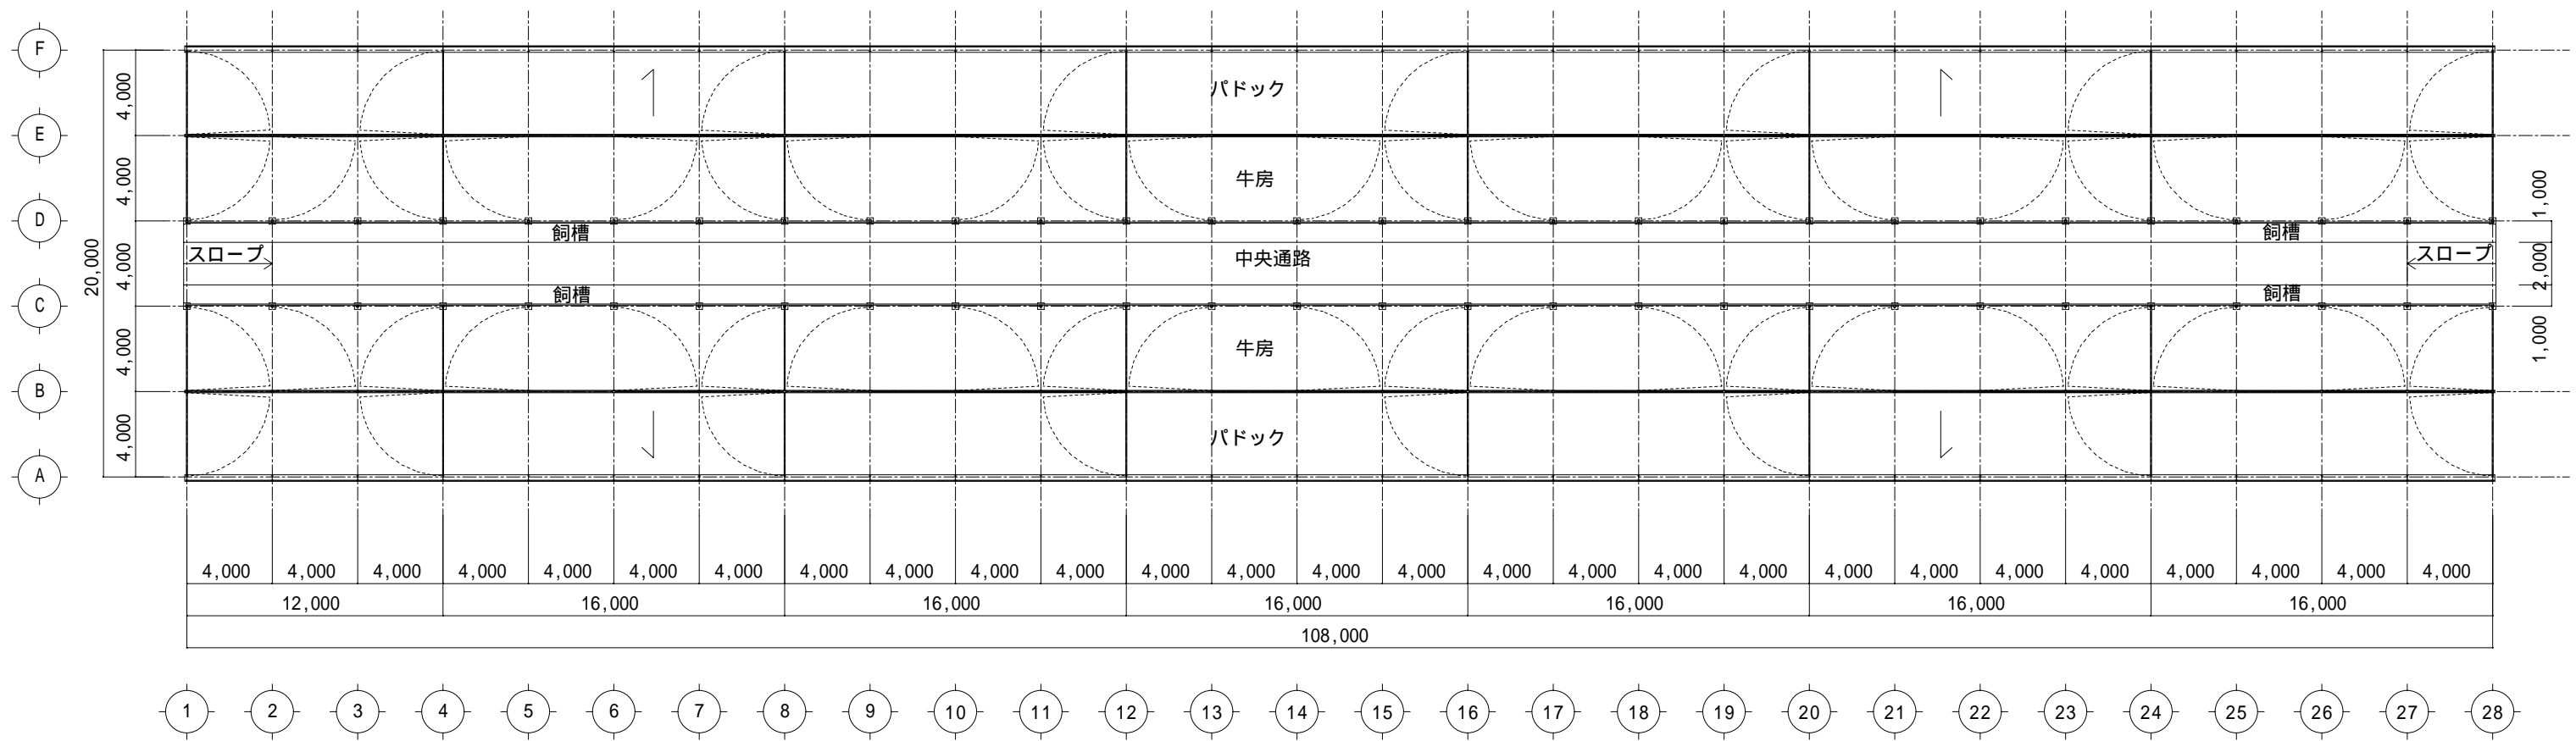


平面図 S=1/300


6 肉用牛・肥育牛舎 No.32 宮崎県・児湯郡管内

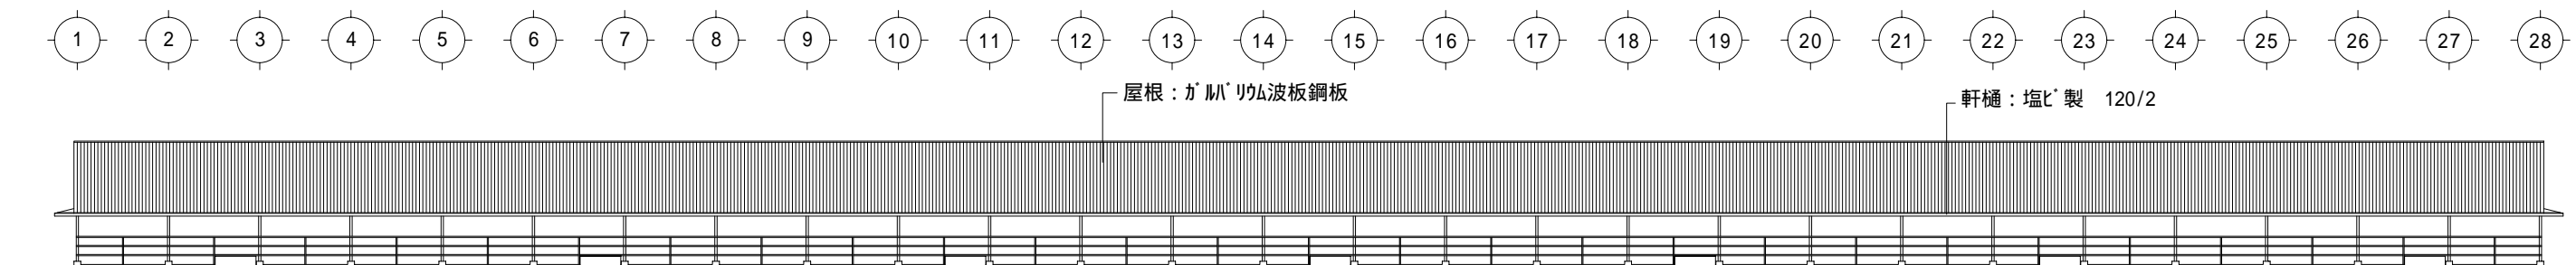


A 立面図 S=1/300

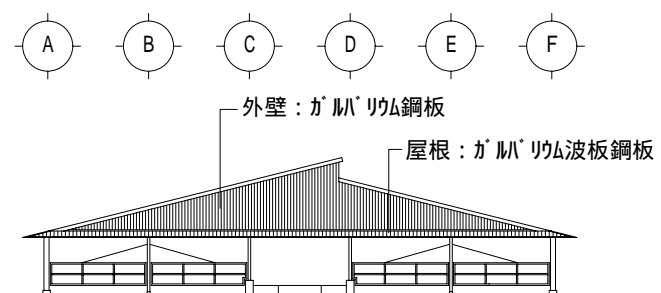


28 立面図 S=1/300

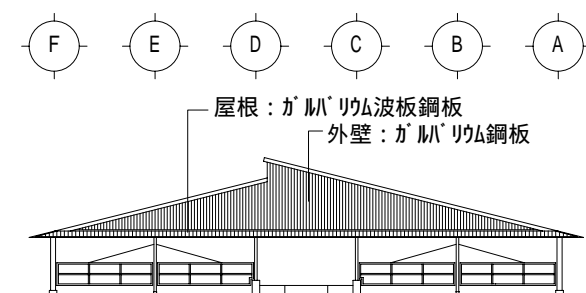

1 立面図 S=1/300

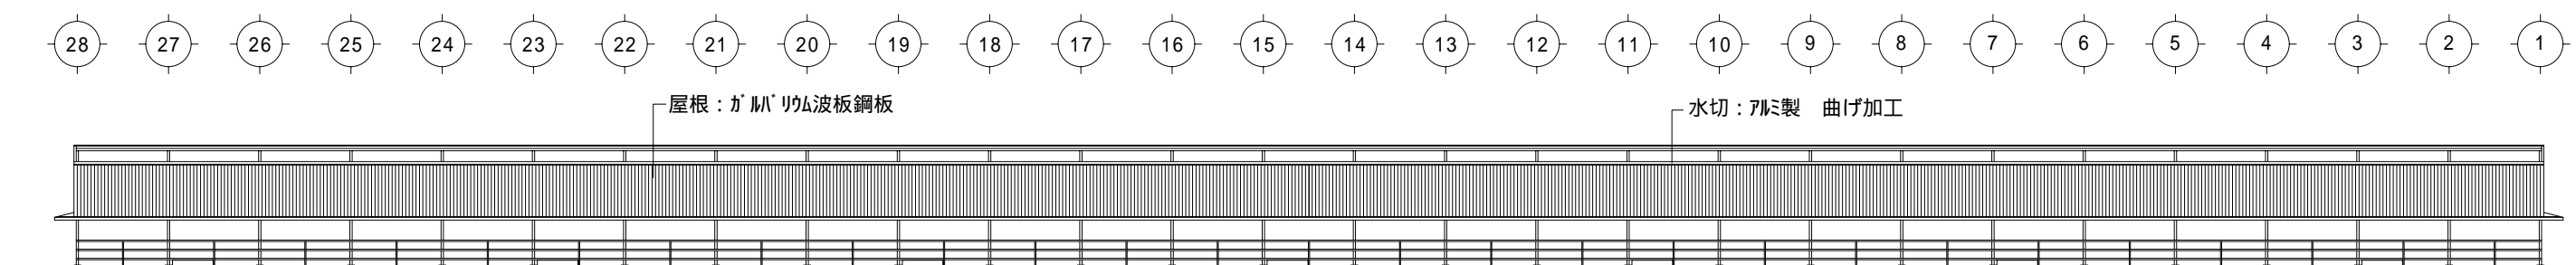

F 立面図 S=1/300

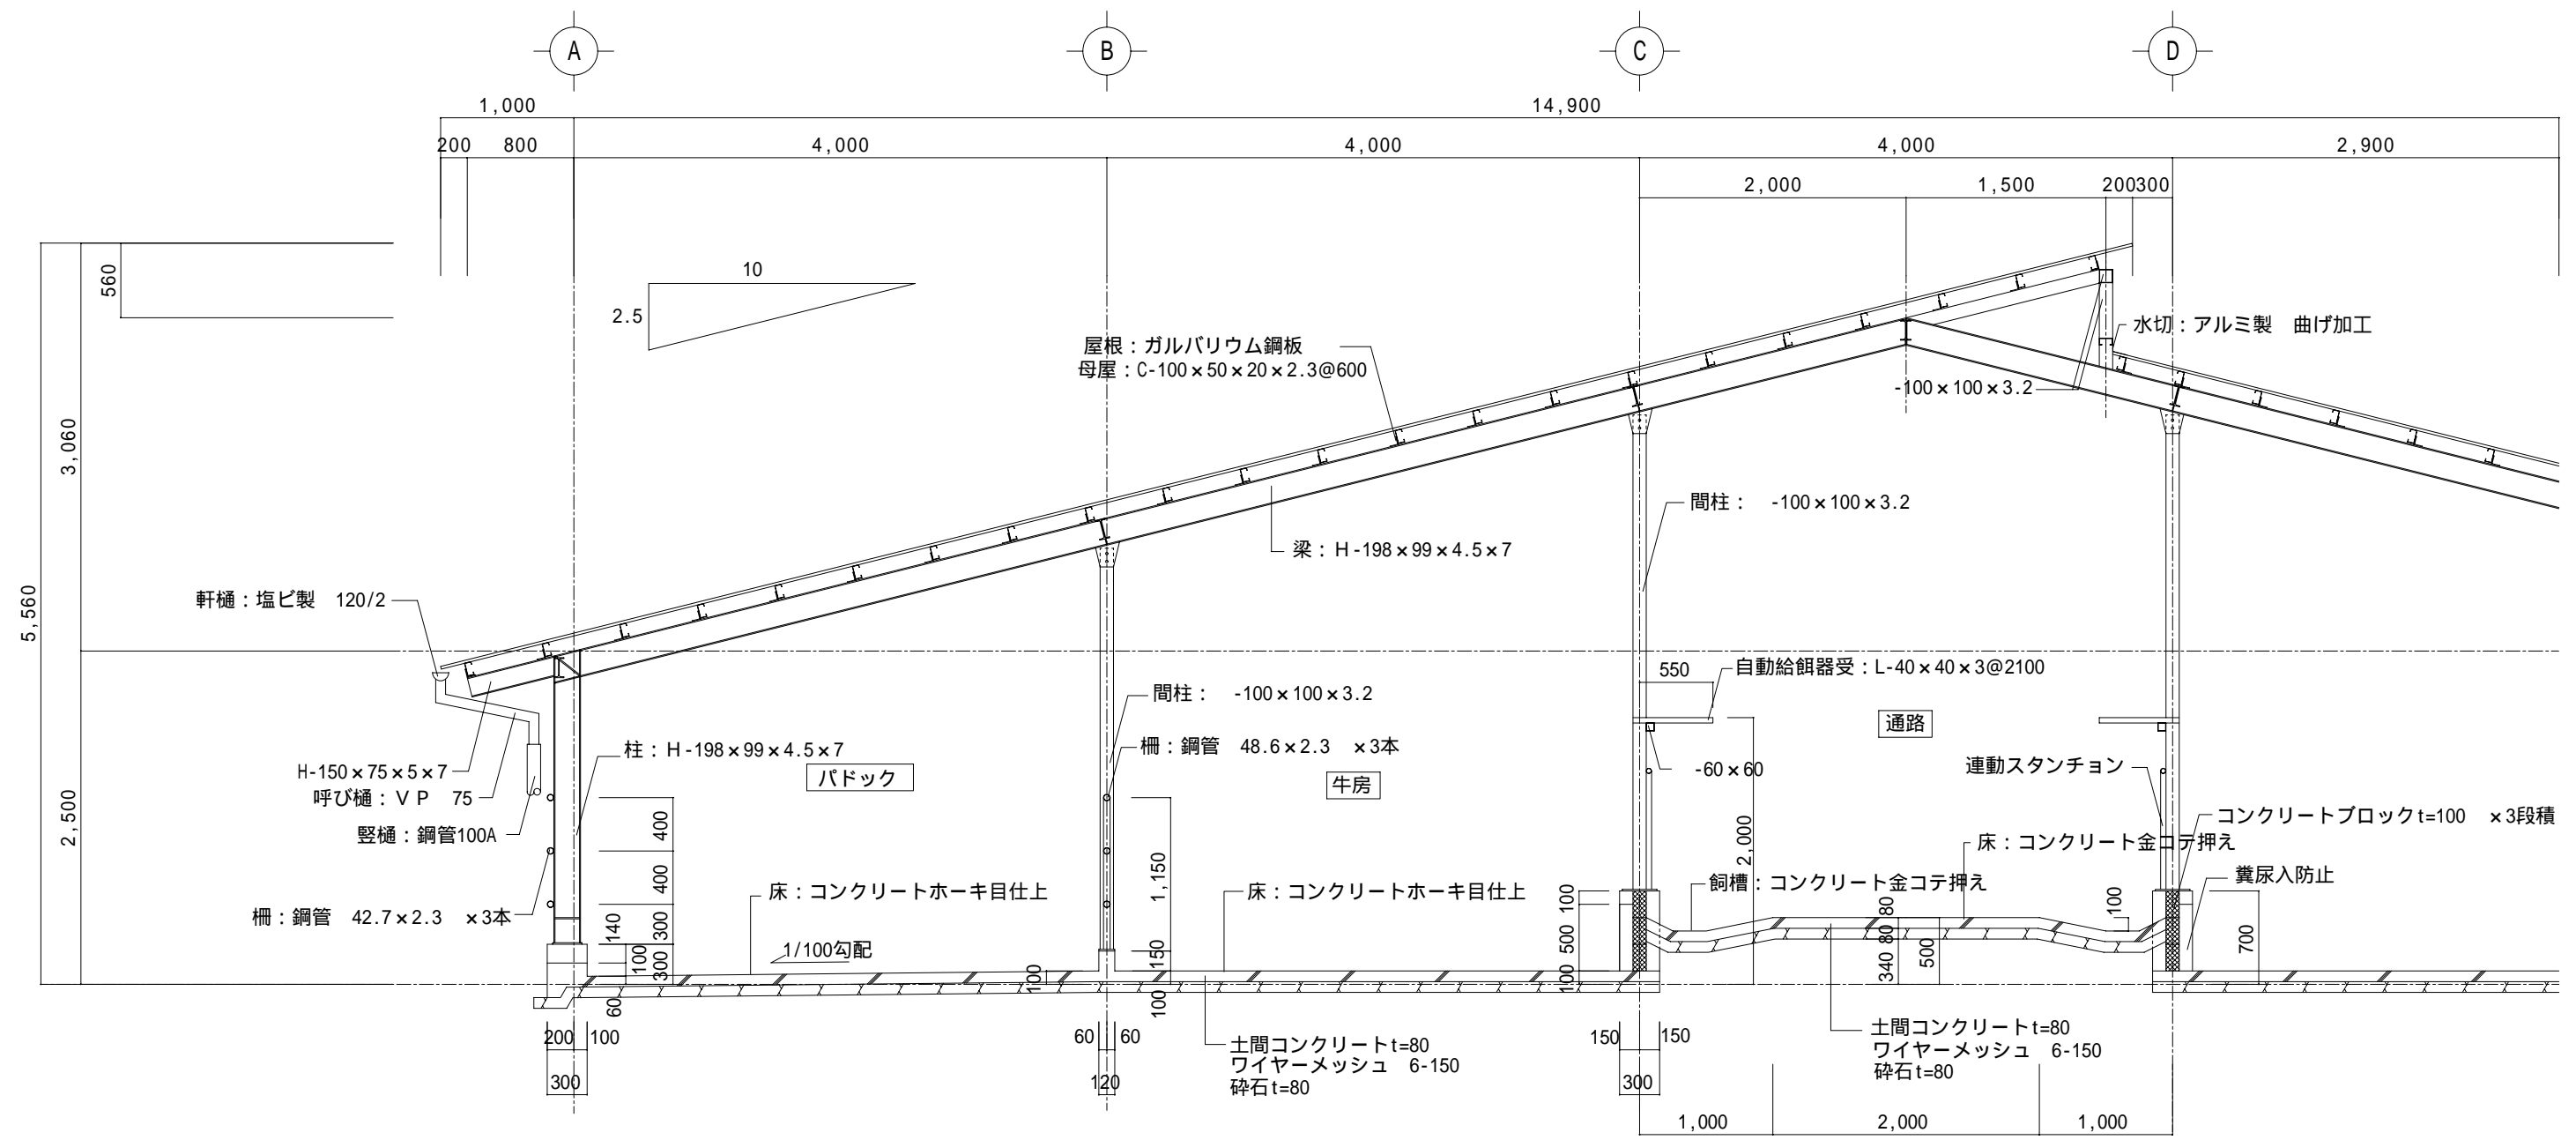

矩計図 S=1/50