



⑥ 肉用牛/肥育牛舎 No.33 宮崎県/児湯郡管内

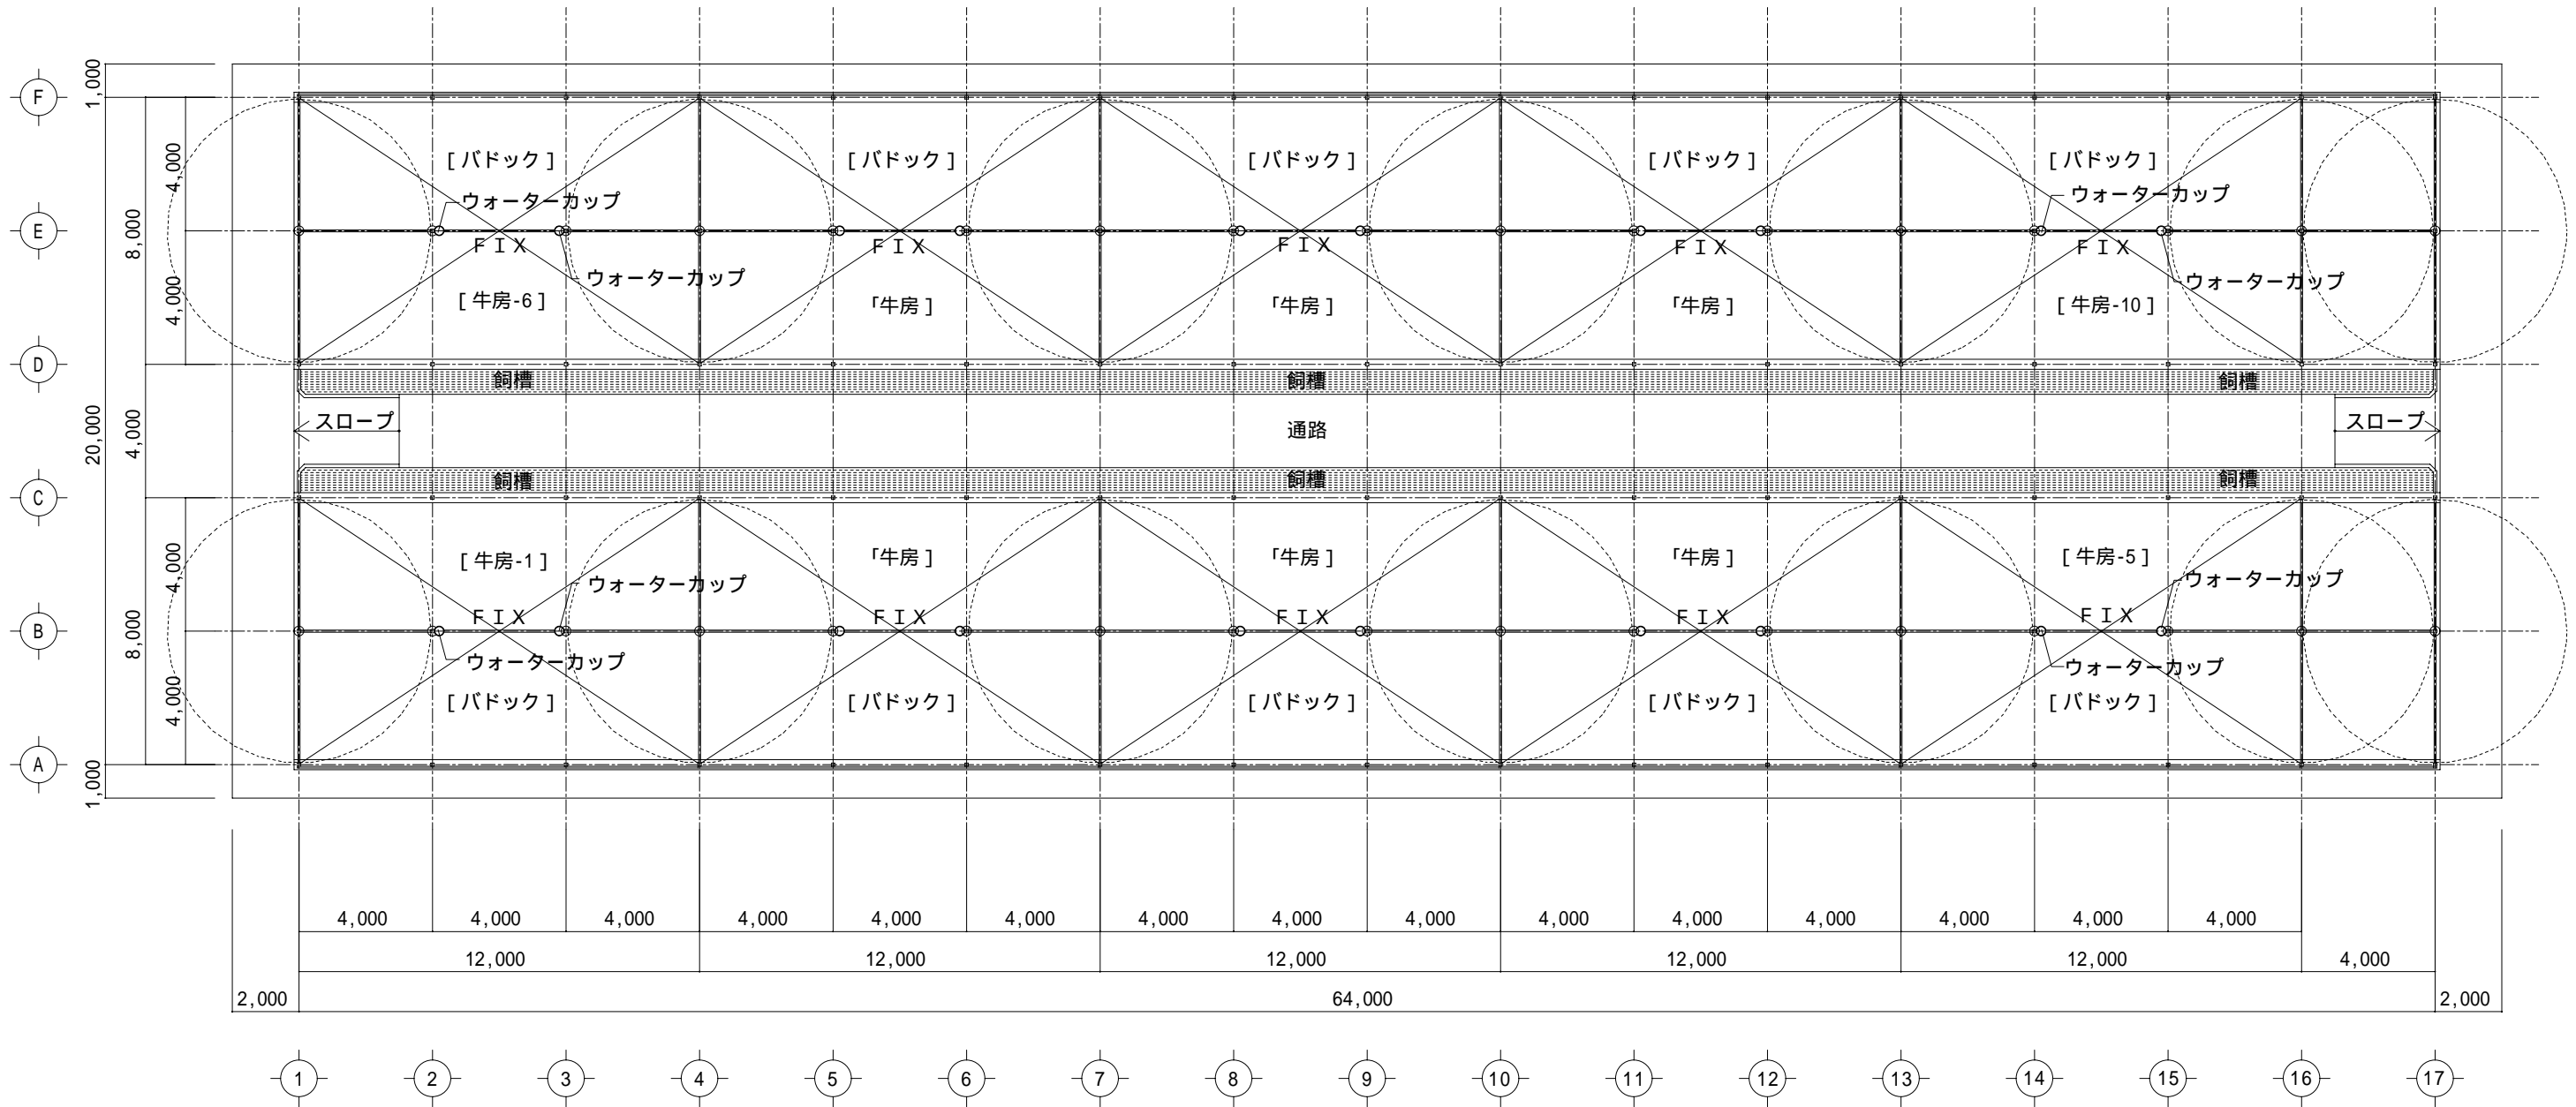


平面図 S=1/200

⑥ 肉用牛/肥育牛舎 No.33 宮崎県/児湯郡管内

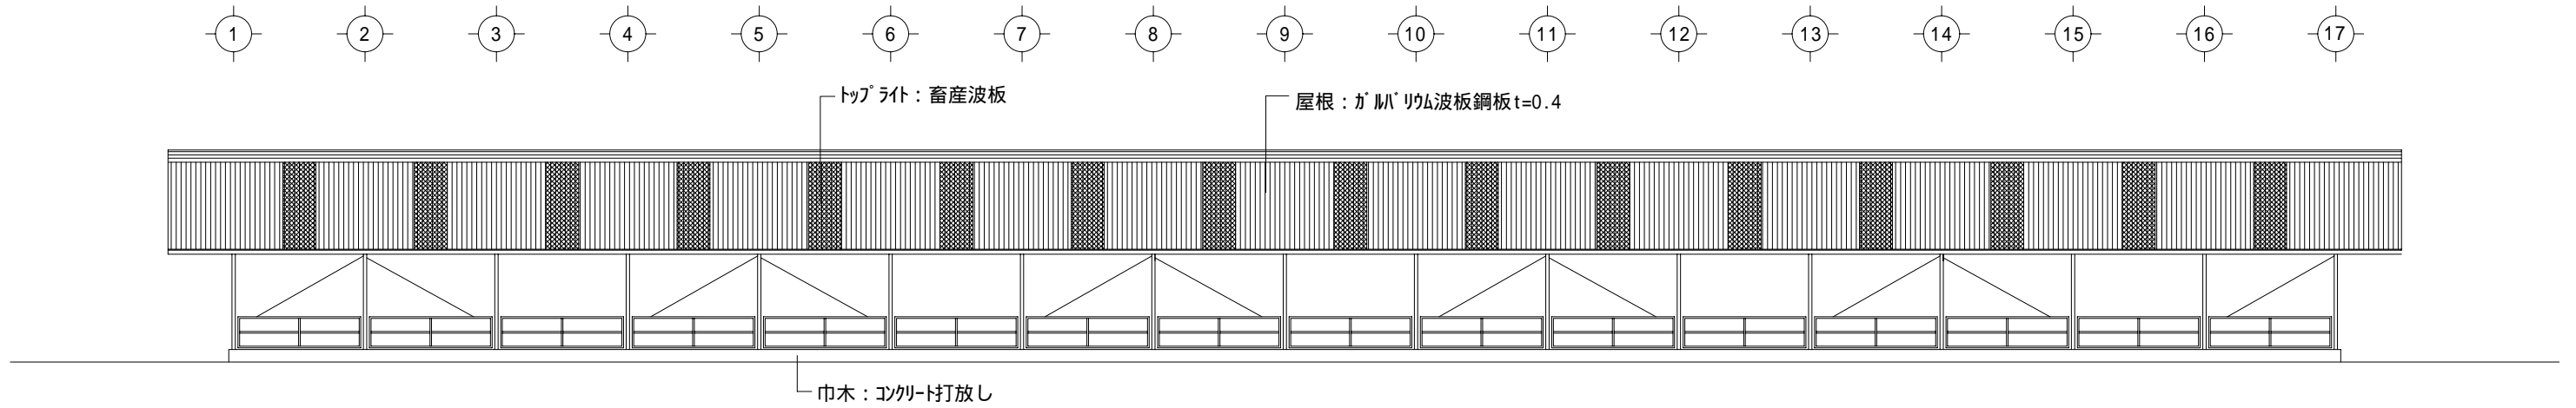


A 立面図 S=1/200

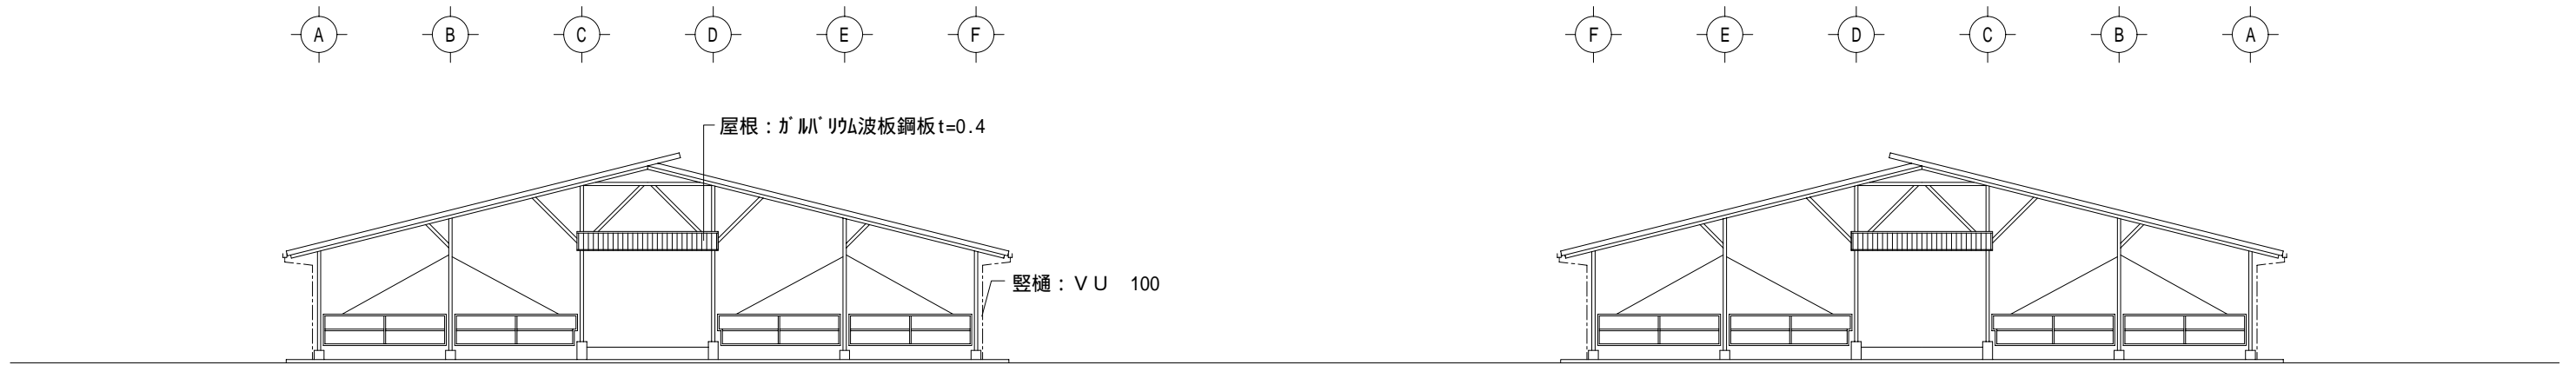


17 立面図 S=1/200

1 立面図 S=1/200

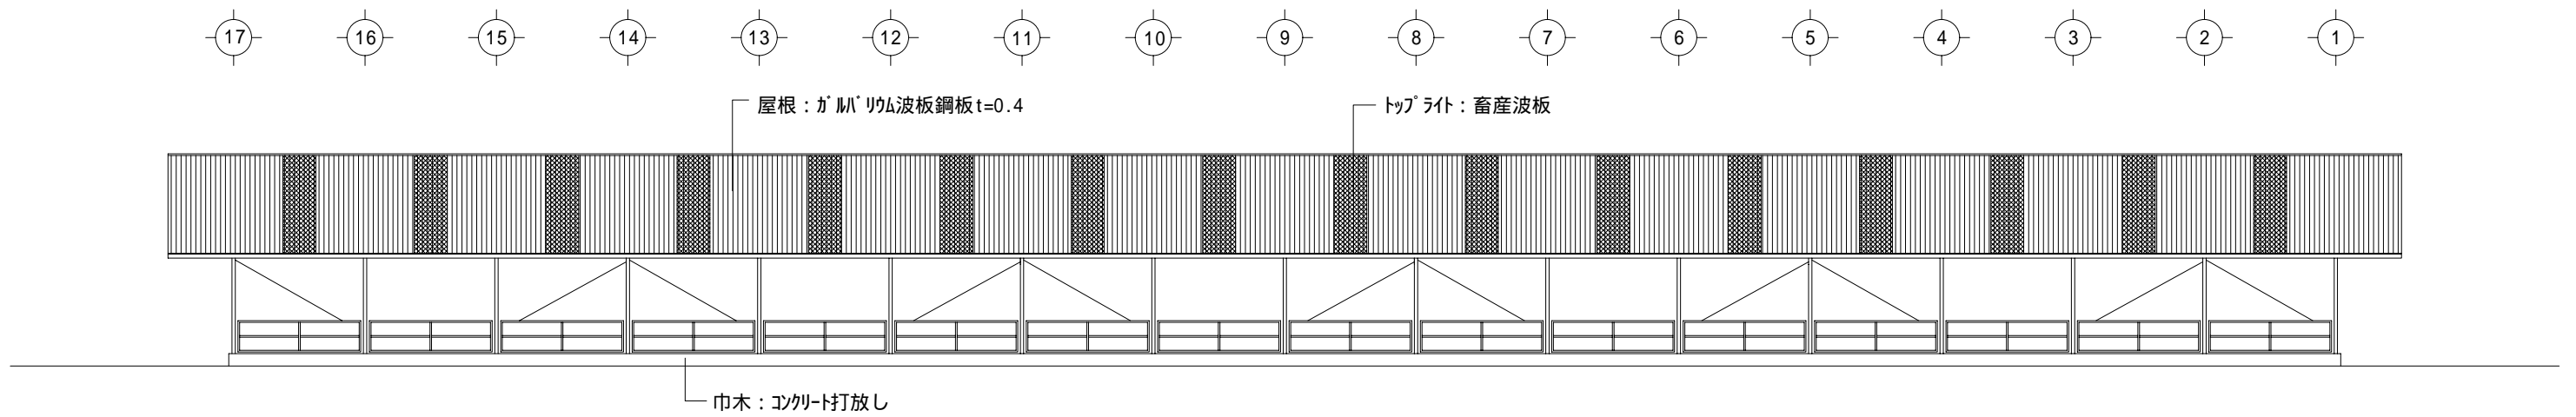

F 立面図 S=1/200

6 肉用牛/肥育牛舎 No.33 宮崎県/児湯郡管内

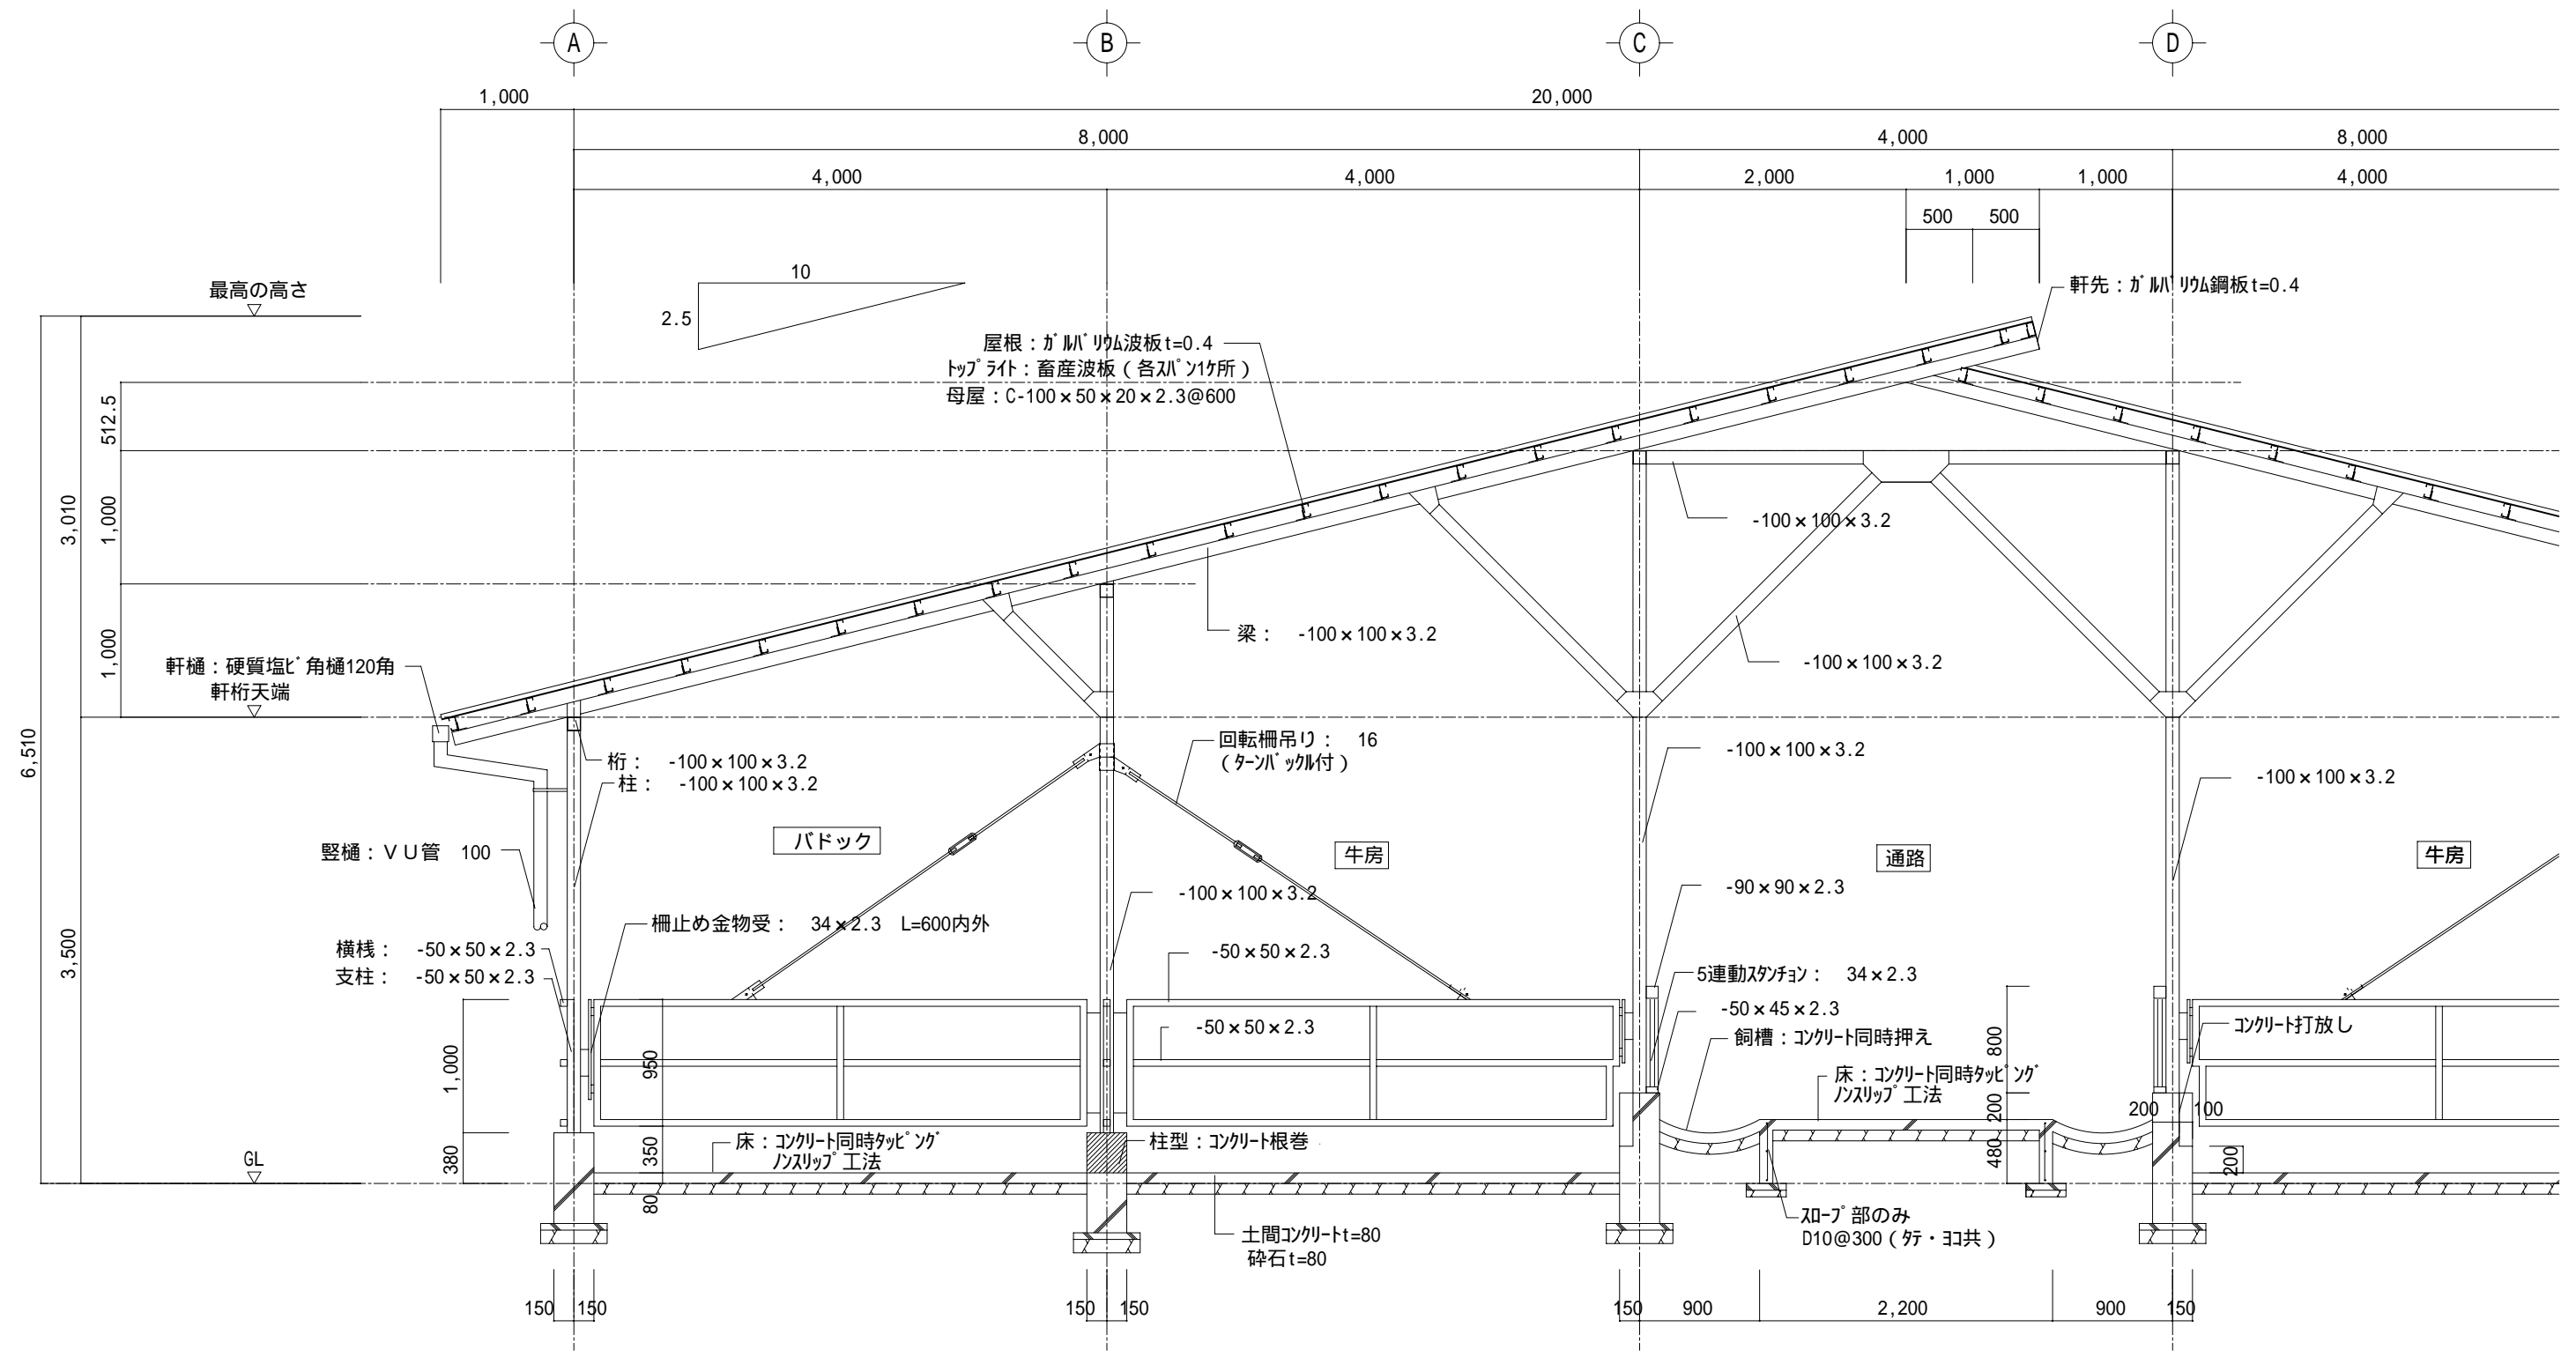

矩計図 S=1/50