



平面図 S=1/150


6 肉用牛/肥育牛舎 No.34 宮崎県/西都市管内

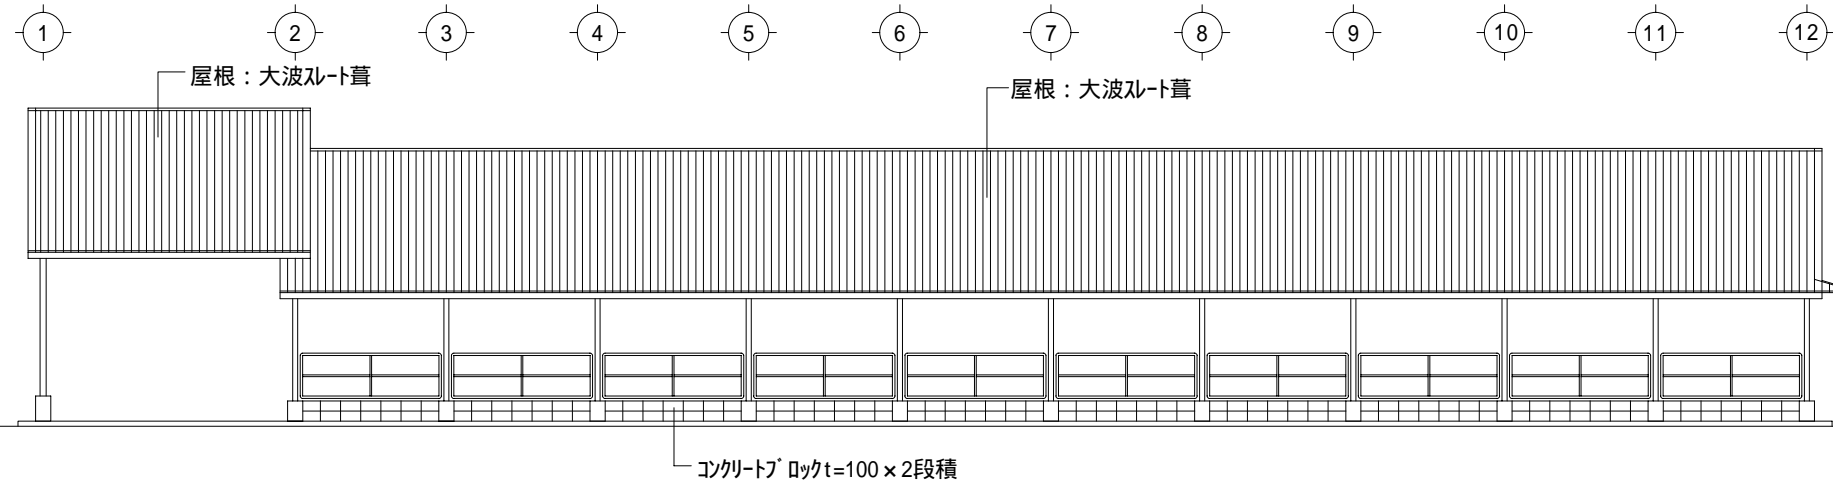


A 立面図 S=1/150

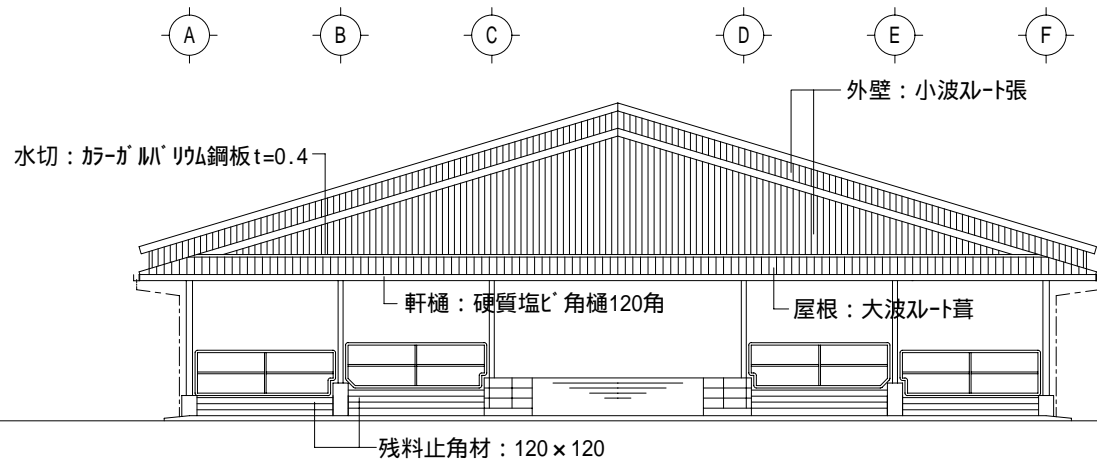

1 2 立面図 S=1/150

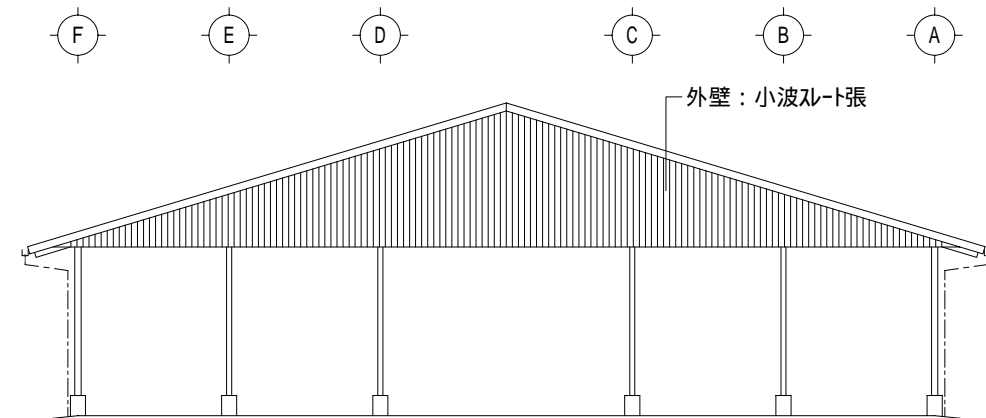


1 立面図 S=1/150

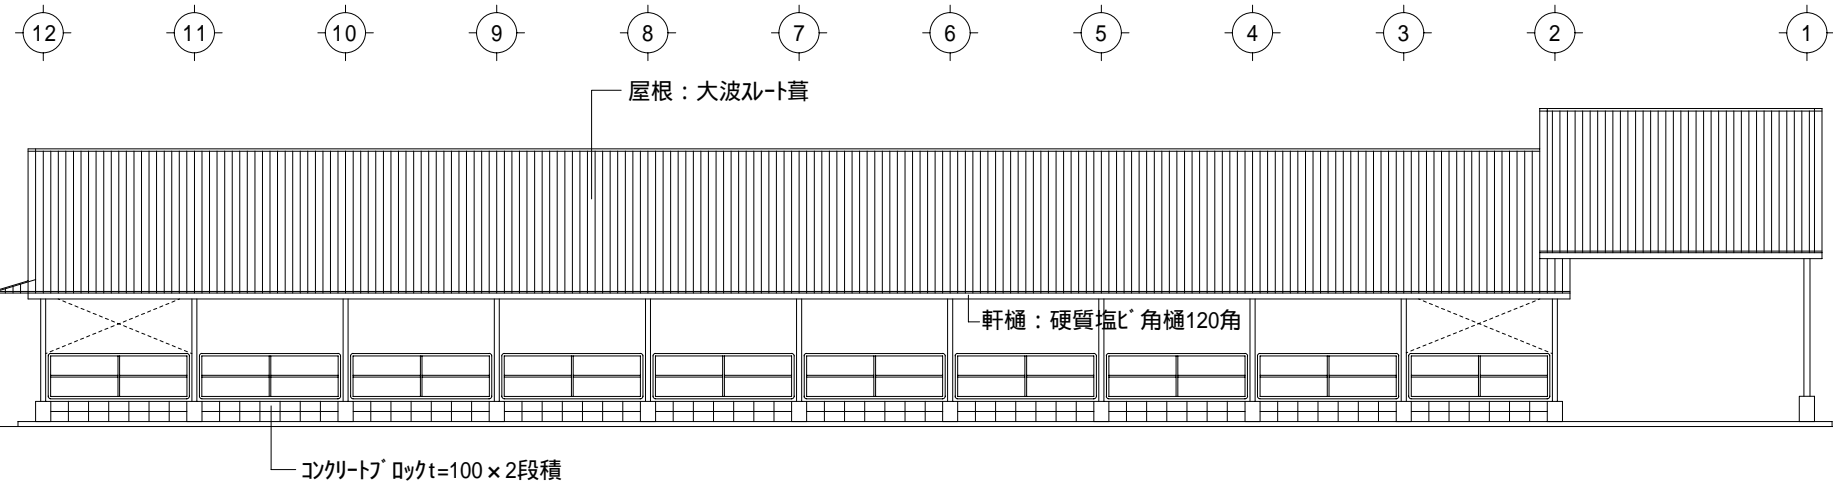

F 立面図 S=1/150

6 肉用牛/肥育牛舎 No.34 宮崎県/西都市管内

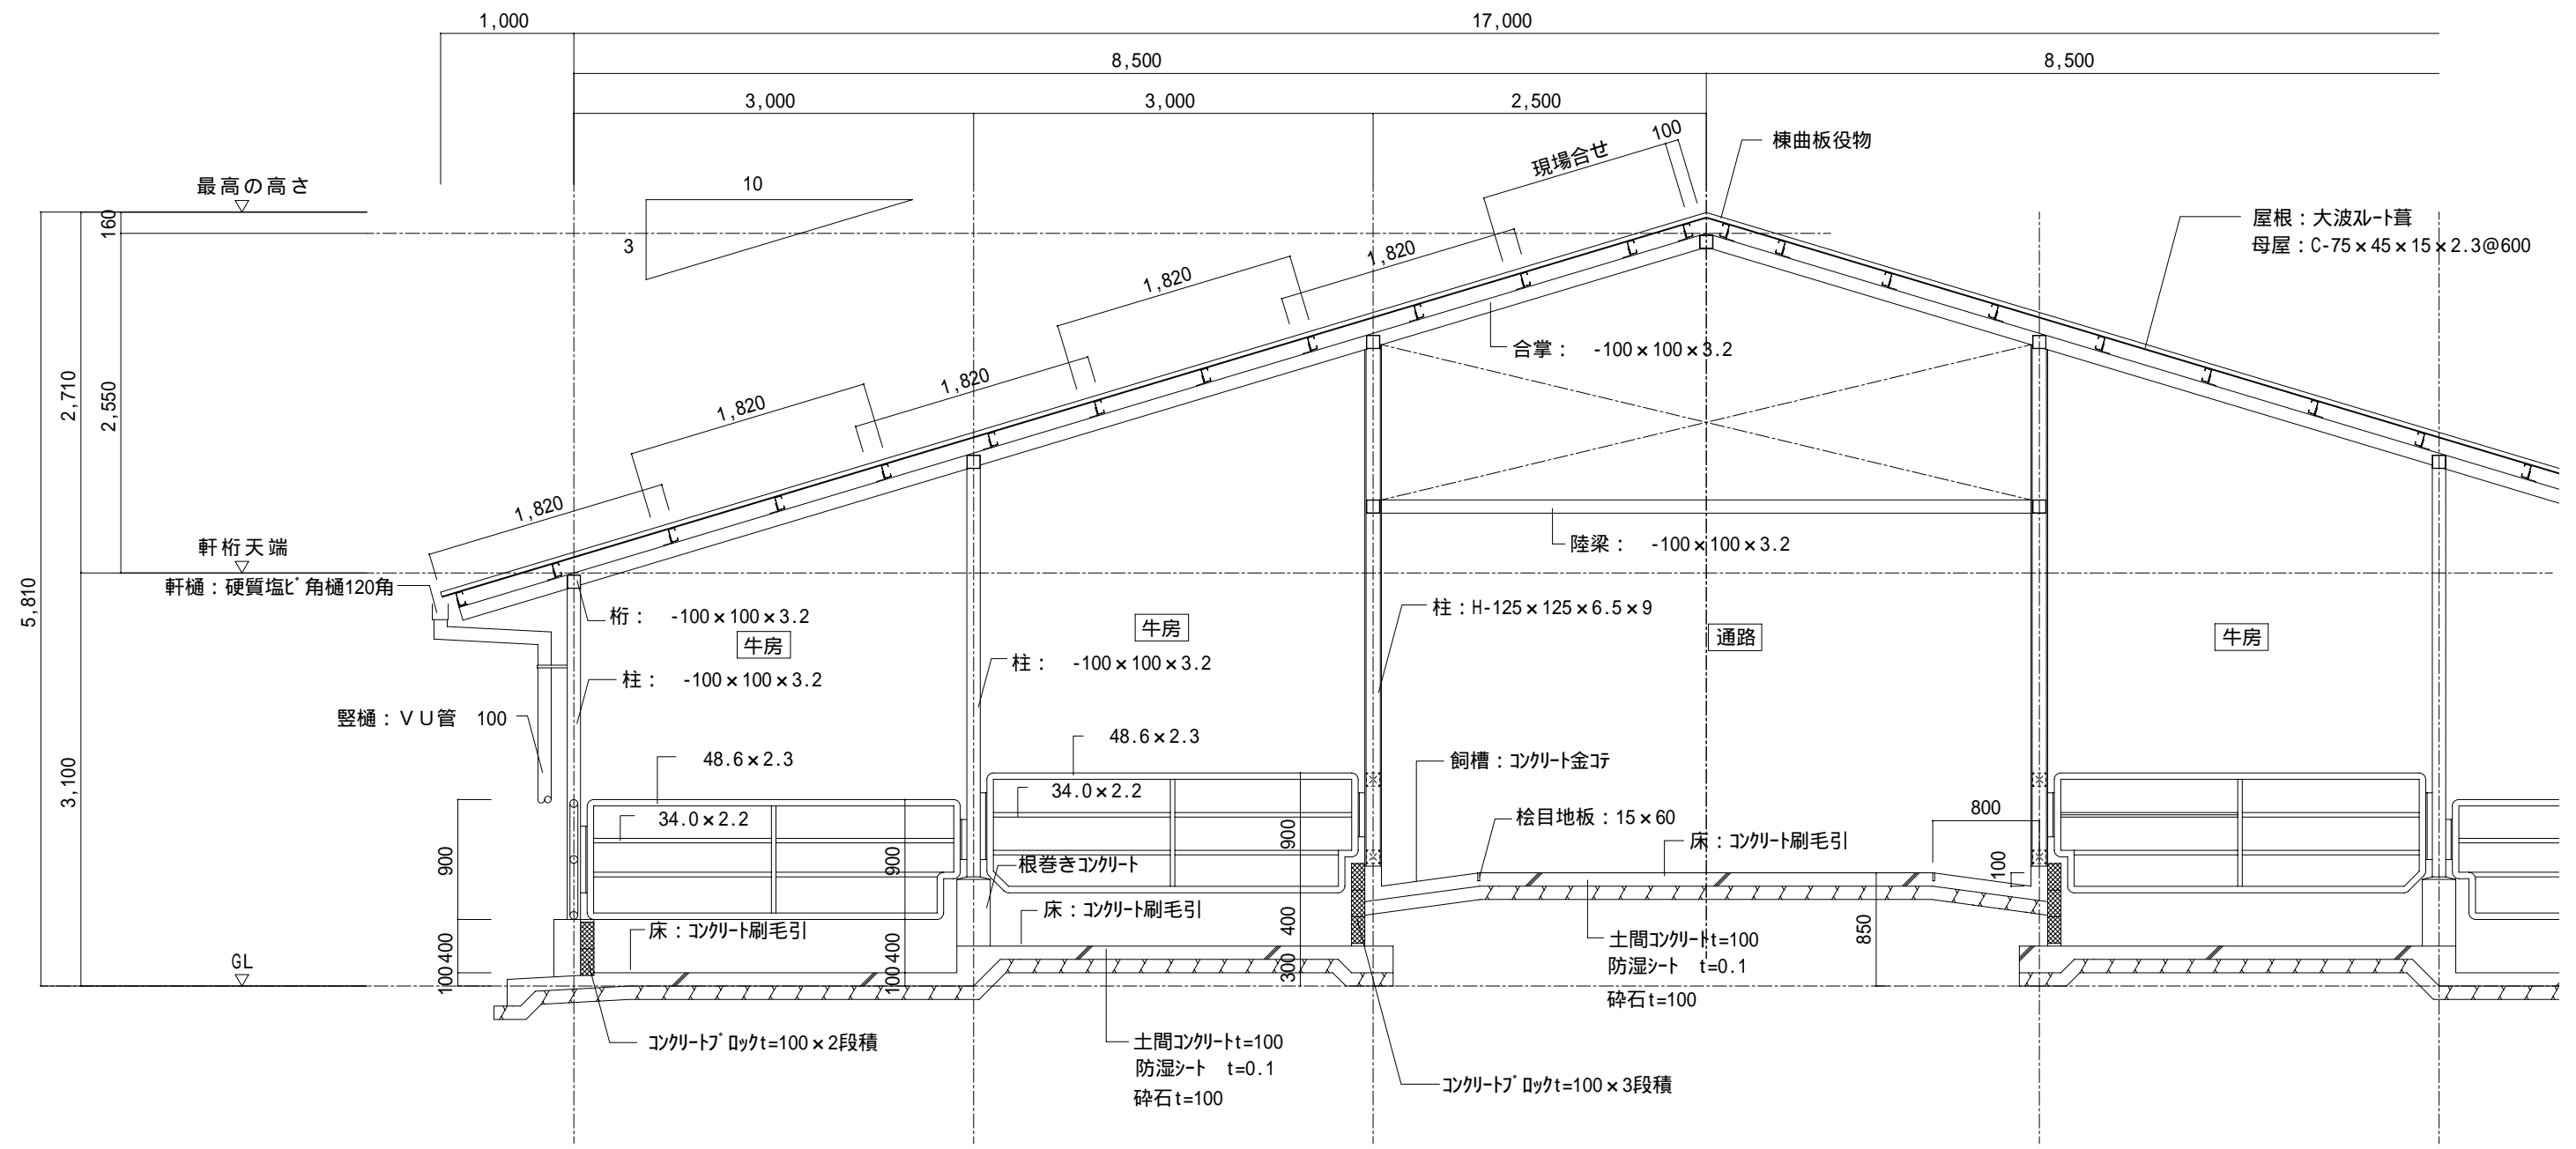

* 鉄骨部は 亜鉛メッキ仕上げ (HDZ55) とする

矩計図 S=1/50