



平面図 S=1/150

6 肉用牛/肥育牛舎 No.36 熊本県/下益城郡管内

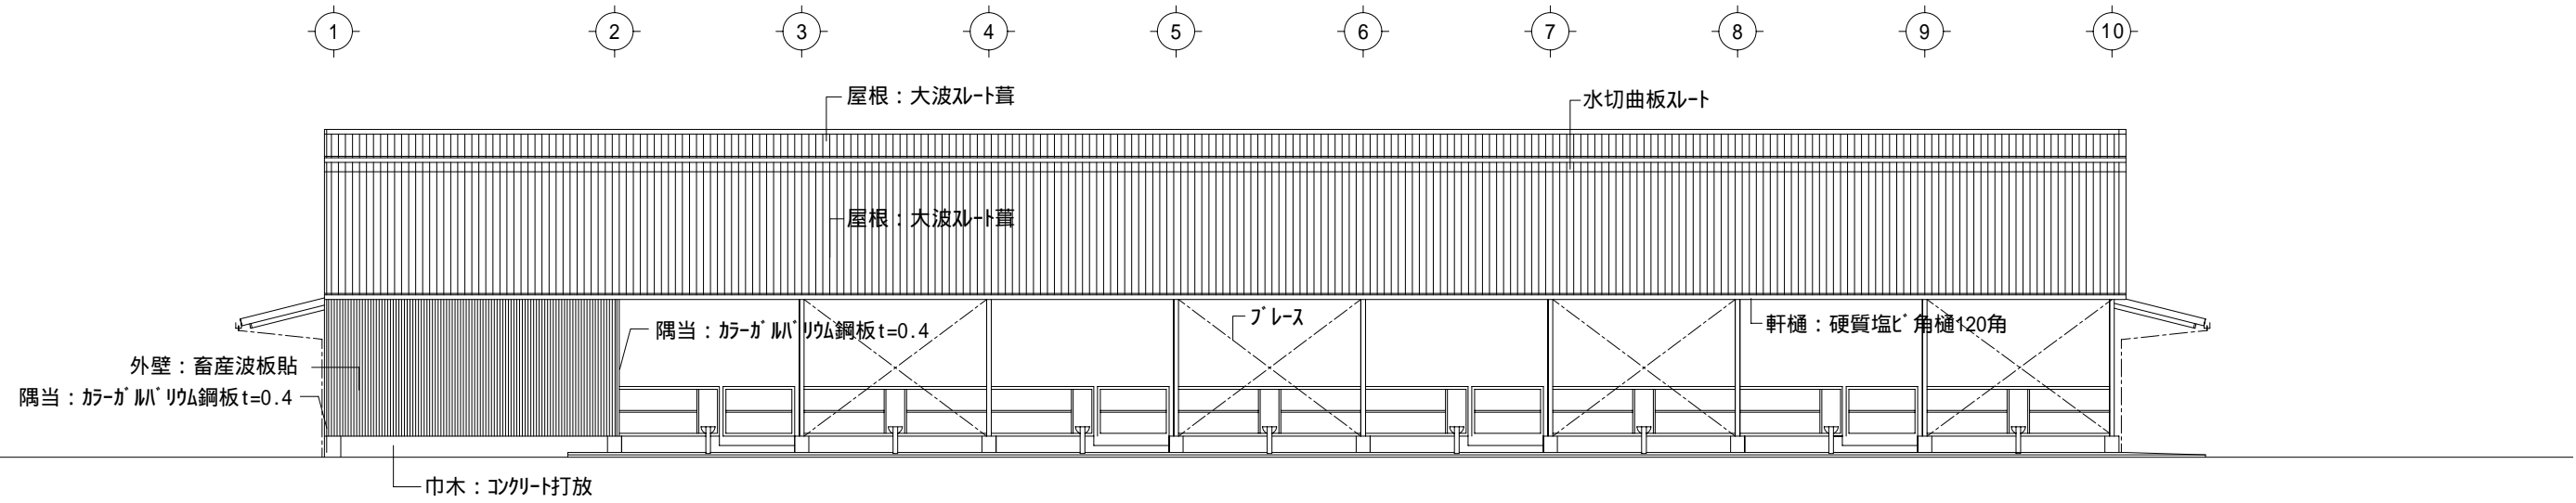


A 立面図 S=1/150

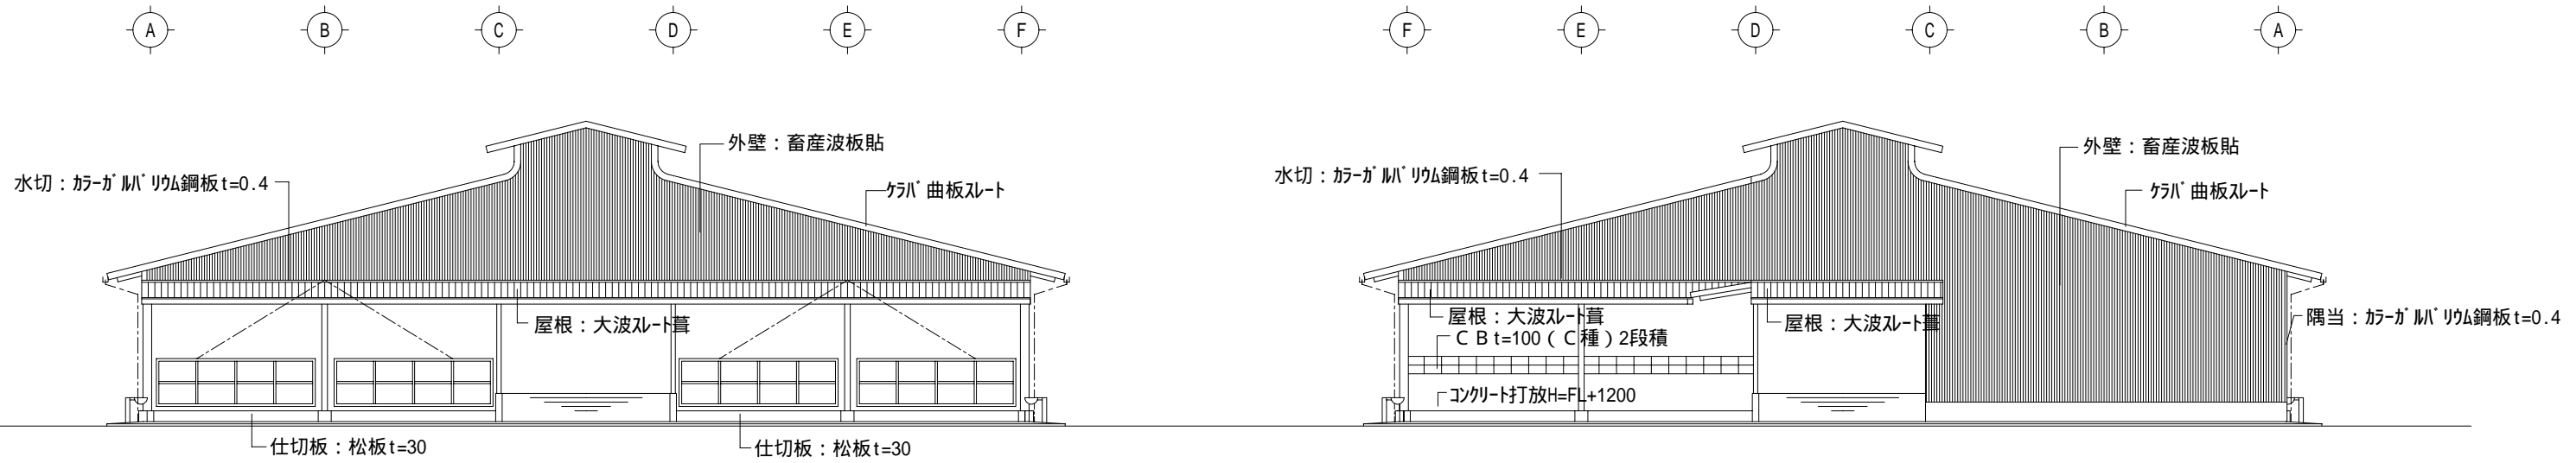


1 立面図 S=1/150

10 立面図 S=1/150

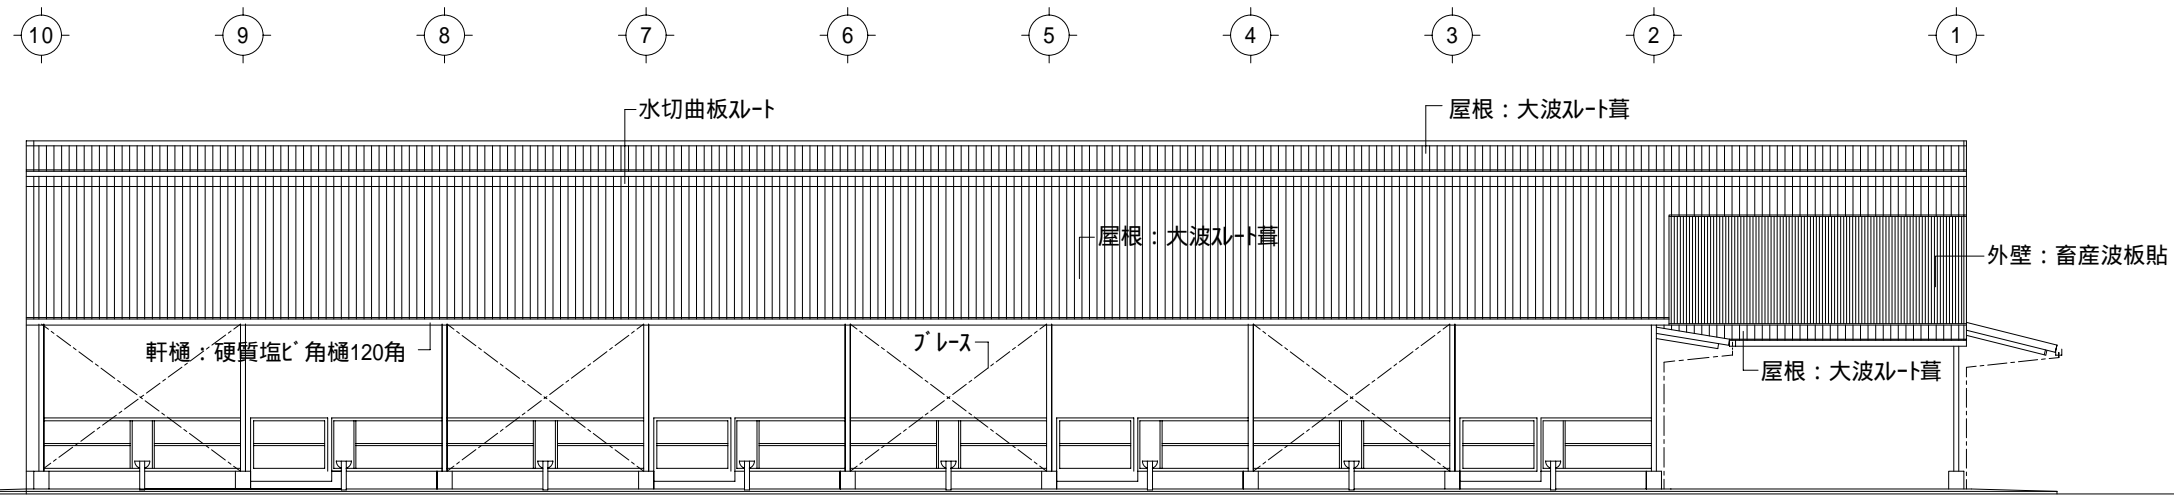

F 立面図 S=1/150

6 肉用牛/肥育牛舎 No.36 熊本県/下益城郡管内

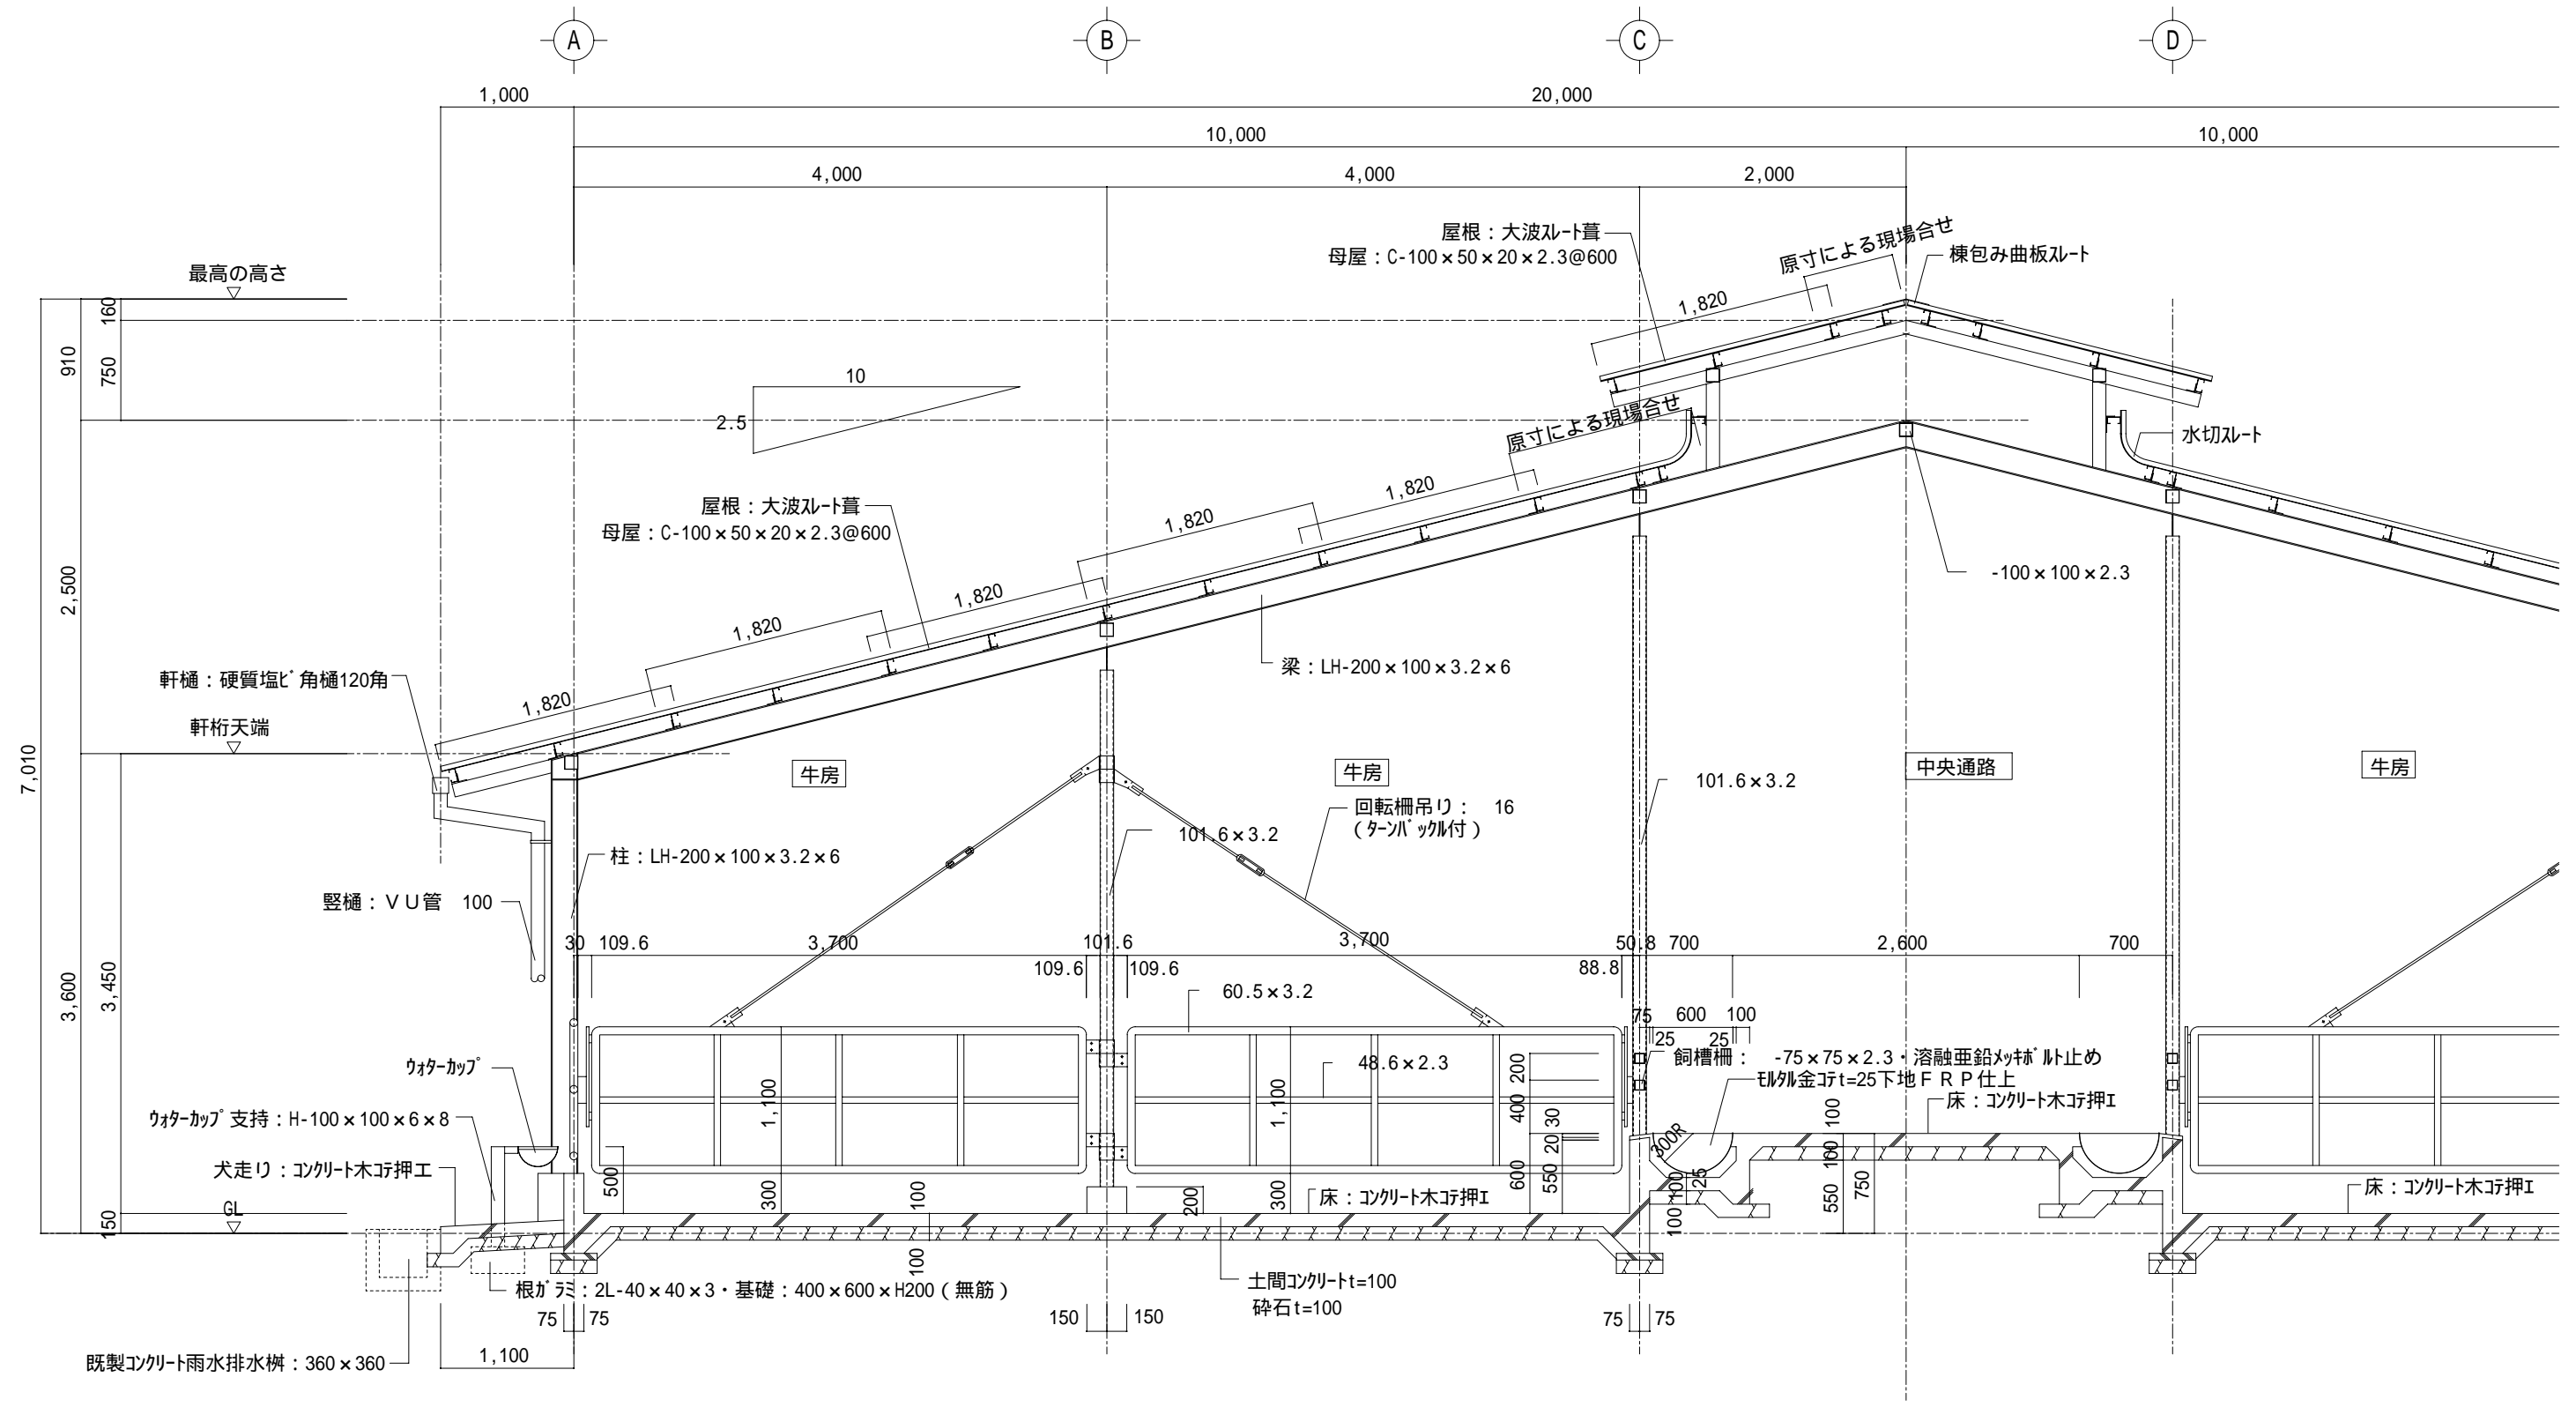

矩計図 S=1/50